

- LEGEND:**
- EXISTING CHAINLINK FENCE
  - - - - - EXISTING CONTOUR
  - ..... EXISTING GRAVEL SURFACE
  - EXISTING PROPERTY LINE
  - ..... EXISTING TREELINE
  - EXISTING UTILITY POLE
  - ..... EXISTING LEDGE OUTCROP
  - ////// PROPOSED BUILDING
  - x-x- PROPOSED CHAINLINK FENCE
  - ..... PROPOSED GRAVEL SURFACE
  - ..... PROPOSED SUBSTATION YARD SURFACE
  - ..... PROPOSED TREELINE
  - SD- PROPOSED STORM DRAIN LINE
  - PROPOSED UTILITY POLE
  - ..... PROPOSED OVERHEAD UTILITIES

BROAD VISTA, INC.  
F/ BIRCH HILL DEVELOPMENT  
BK. 122, PG. 386  
BK. 122, PG. 391

N/F  
STOW-DEN REALTY TRUST  
BK. 66, PGS. 422-424

BROAD VISTA, INC.  
F/ BIRCH HILL DEVELOPMENT  
BK. 122, PG. 386  
BK. 122, PG. 391

VILLAGE OF STOWE  
WATER & LIGHT DEPARTMENT  
BK. 297, PGS. 237-240  
(SPEAR SURVEY NO. 72-207E)


WILLIAM LOTHIAN &  
DEBORAH LOTHIAN  
BK. 512, PGS. 307-308

BROAD VISTA, INC.  
F/ BIRCH HILL DEVELOPMENT  
BK. 122, PG. 386  
BK. 122, PG. 391

JOHN S. HODSKA  
BK. 508, PGS. 182-184  
(PEATMAN SURVEY NO. 98-10)

**SITE PLAN**  
SCALE: 1"=30'

**PRELIMINARY**  
**NOT FOR CONSTRUCTION**

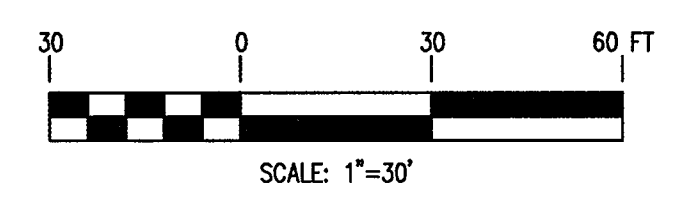

**POWER ENGINEERS**  
106 LAFAYETTE ST  
YARMOUTH, ME 04096  
www.powereng.com

THIS DRAWING WAS PREPARED BY POWER ENGINEERS, INC. FOR A SPECIFIC PROJECT. IT IS NOT TO BE REPRODUCED OR TRANSMITTED IN ANY FORM OR BY ANY MEANS, ELECTRONIC OR MECHANICAL, INCLUDING PHOTOCOPYING, RECORDING, OR BY ANY INFORMATION STORAGE AND RETRIEVAL SYSTEM, WITHOUT THE WRITTEN PERMISSION OF POWER ENGINEERS, INC.

PROJECT NO.: 110782  
CONTRACT NO.: XXXXXX  
FILE NAME: 2766100D  
DATE: 8/15/06  
DRAWN BY: EVD  
CHECKED BY: PSK  
APPROVED BY:  
DATE:

REV	DATE	DR	CK	DESCRIPTION
A	8/15/06	EVD	PSK	ISSUED FOR PERMIT

**VERMONT ELECTRIC POWER CO., INC.**  
RUTLAND, VERMONT  
STOWE SUBSTATION

**PROPOSED GENERAL SITE PLAN**  
**115KV/34.5KV SUBSTATION STATION**  
**STOWE, VERMONT**

DRAWING NUMBER: **276-6100D**  
PLOT: 1-1

FILE: 2766100D.DWG