



300 South Jackson Street  
 Suite 430  
 Denver, Colorado 80209 USA  
 +1 303 388-9500  
 www.BAWarchitecture.com

Landscape Architects  
 T.J. BOYLE ASSOCIATES  
 LANDSCAPE ARCHITECTURE & PLANNING

# VELCO New Haven Operations Facility

New Haven, Vermont 05742

CONFIDENTIAL AND PROPRIETARY  
 © 2019 BAW ARCHITECTURE

Project No. 195601783  
 Drawn By: DA  
 Checked By: MB  
 Issue Schedule  
 Description Date


**Planting Schedule**

Shade Trees							
Qty.	Code	Botanical Name	Common Name	Type	Size	Spec	Notes
7	ARRS	ACER rubrum 'Red Sunset'	Red Sunset Maple	Large Shade Tree	2" cal.	B&B	
2	CO	CELTIS occidentalis	Hackberry	Large Shade Tree	2" cal.	B&B	
7	QA	QUERCUS alba	White Oak	Large Shade Tree	2.5" cal.	B&B	
8	QM	QUERCUS macrocarpa	Bur Oak	Large Shade Tree	2.5" cal.	B&B	


Evergreen Trees							
Qty.	Code	Botanical Name	Common Name	Type	Size	Spec	Notes
7	AB	ABIES balsamea	Balsam Fir	Large Evergreen Tree	6' Ht.	B&B	
18	PG	PICEA glauca	White spruce	Large Evergreen Tree	7' Ht.	B&B	
48	PS	PINUS strobus	White Pine	Large Evergreen Tree	6' Ht.	B&B	

LANDSCAPE MITIGATION PLAN

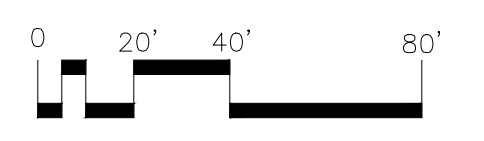


60% PLAN  
 REVISED  
 11/06/2019

LANDSCAPE MITIGATION PLAN  
 L-200

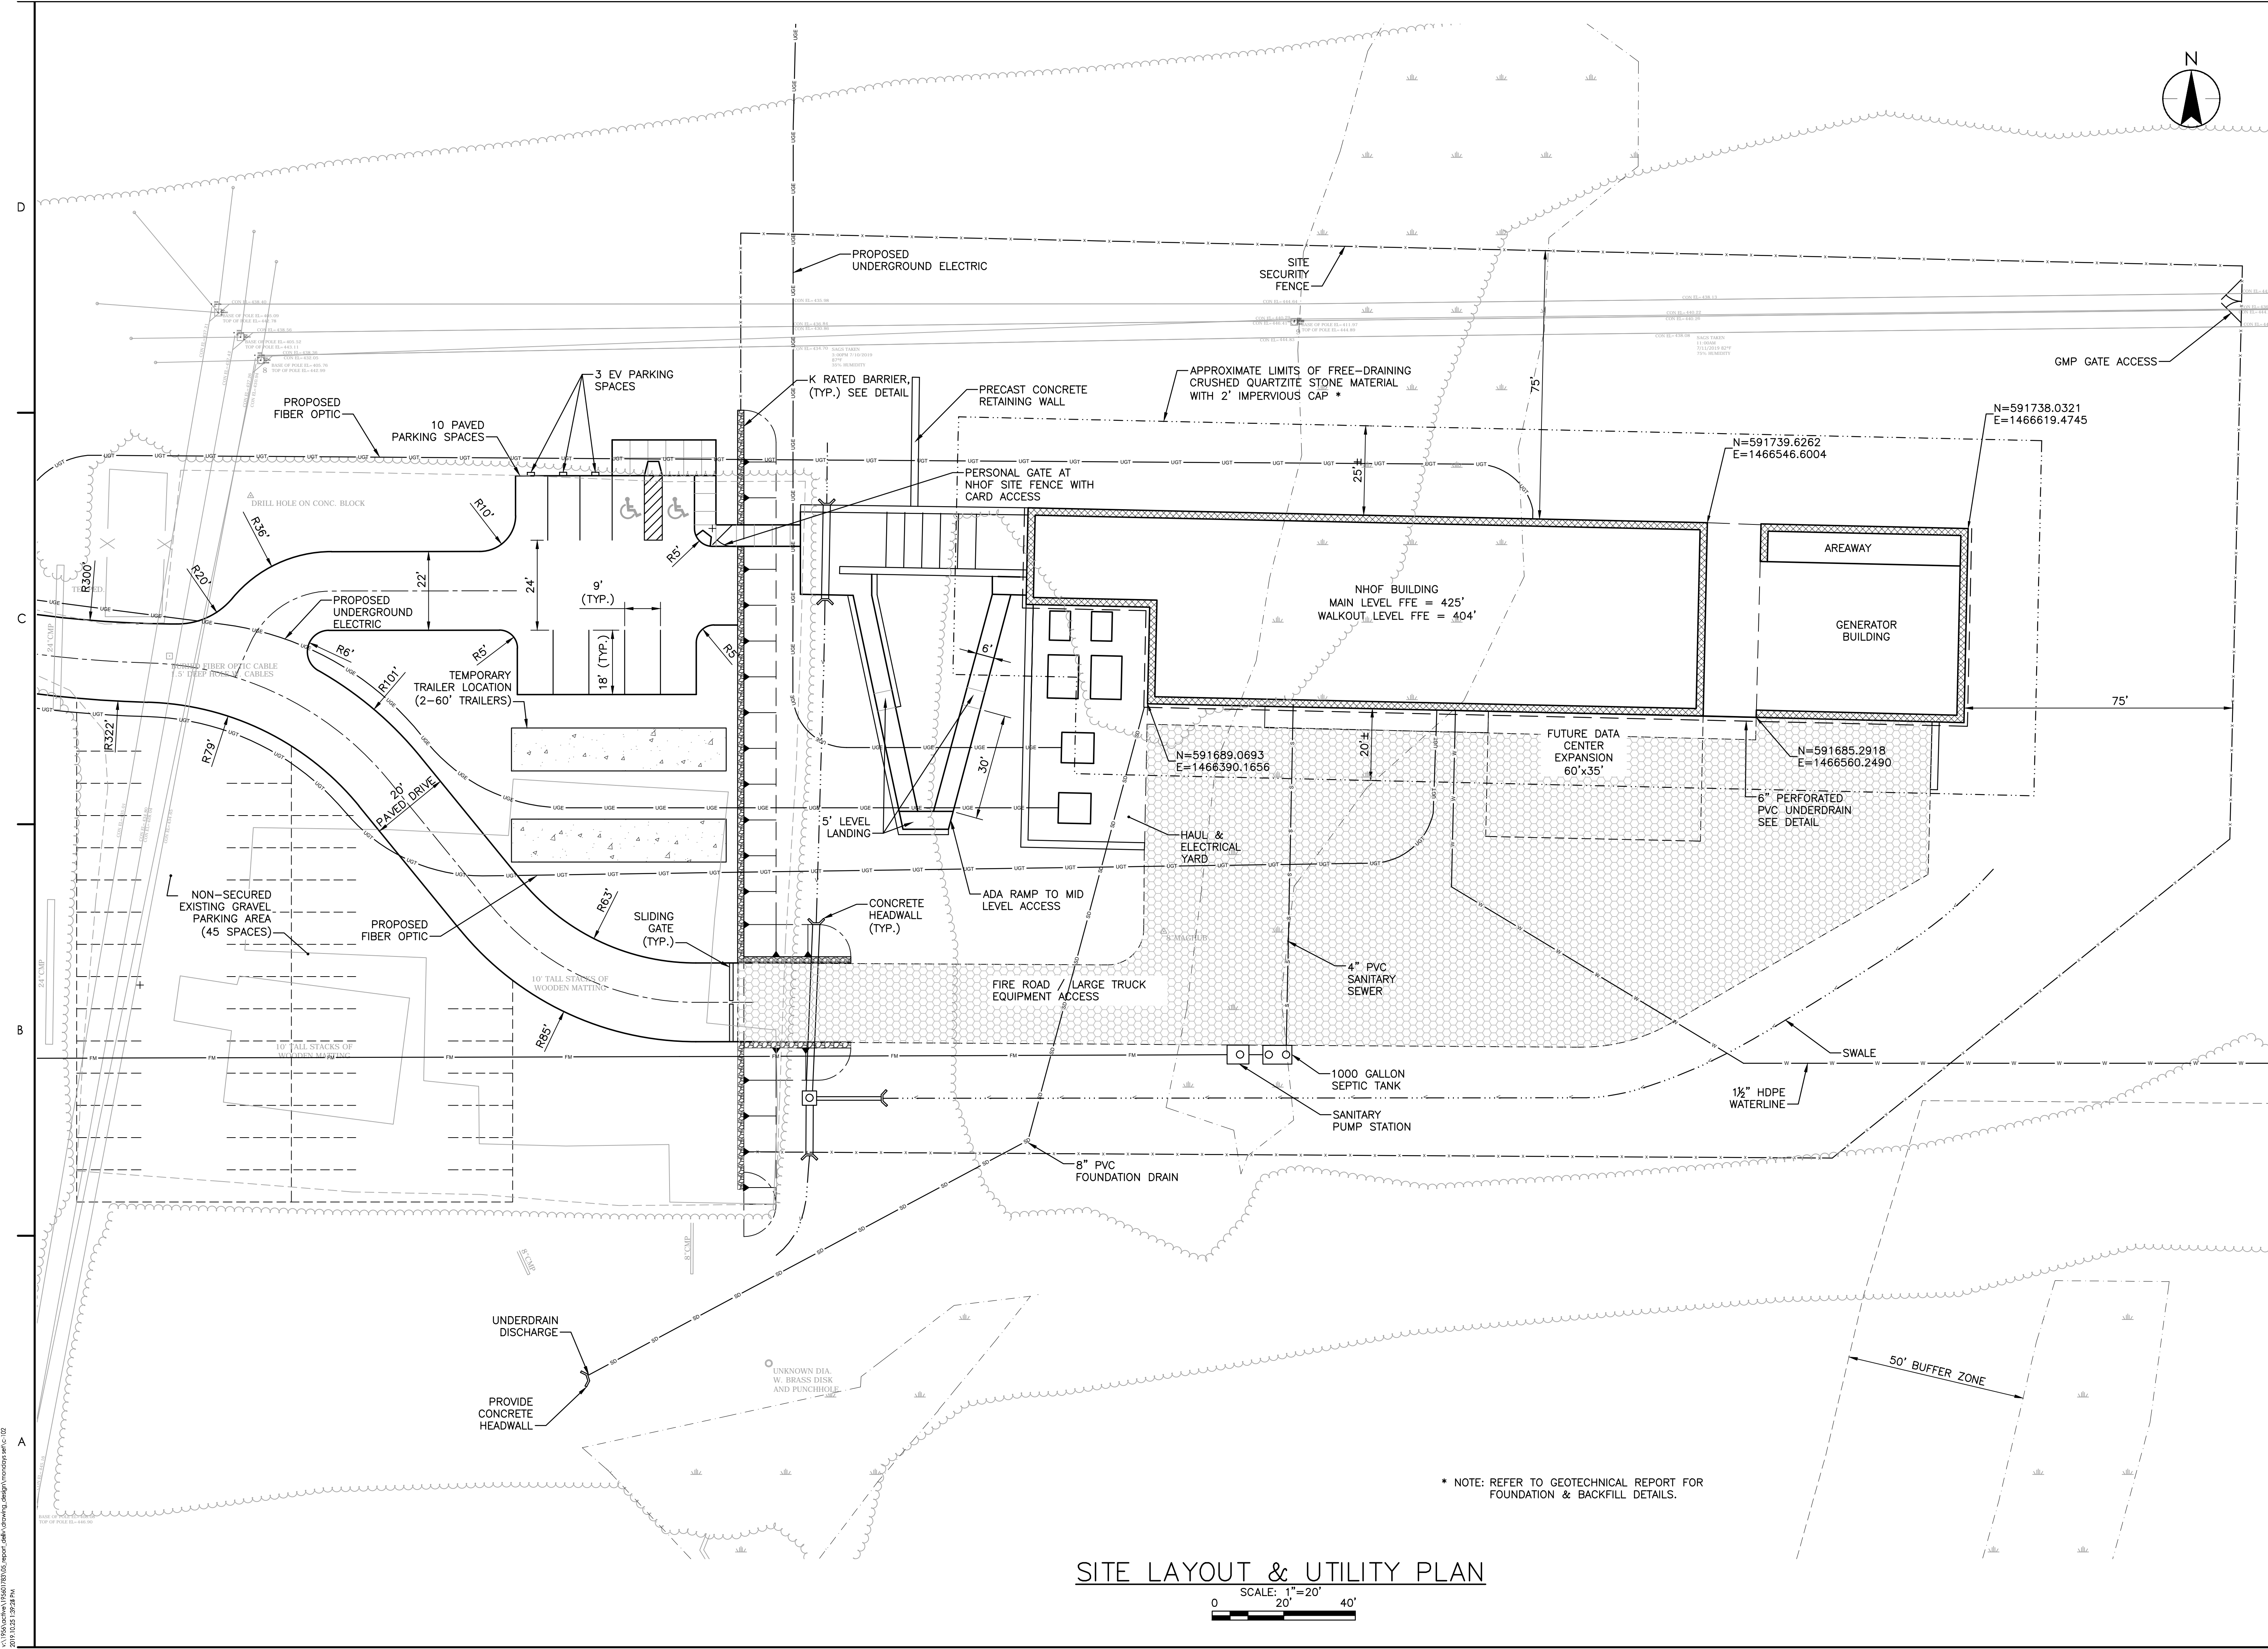

**SITE LAYOUT & UTILITY PLAN**

 

Consultant

Revision	By	App'd	Date
1	YTY/AM/DD		10/25/2019


Permit/Seal  
**PRELIMINARY NOT FOR CONSTRUCTION**  
 Not for permits, pricing or other official purposes. This document has not been completed or checked and is for general information or comment only.

Client/Project  
 VELCO  
 NEW HAVEN OPERATION FACILITY  
 New Haven, Vermont


Project No.: 195610843  
 File Name: C-102  
 Scale: AS SHOWN  
 Dwn. Dgn. Chkd. YTY/AM/DD  
 Title  
**SITE UTILITY PLAN**

Revision: 1 Sheet: 2 of 15  
 Drawing No.

V:\195610843\195610843\195610843.dwg, report\_dwg, drawing\_design\mxd\195610843.dwg  
2019.10.23 1:42:53 PM

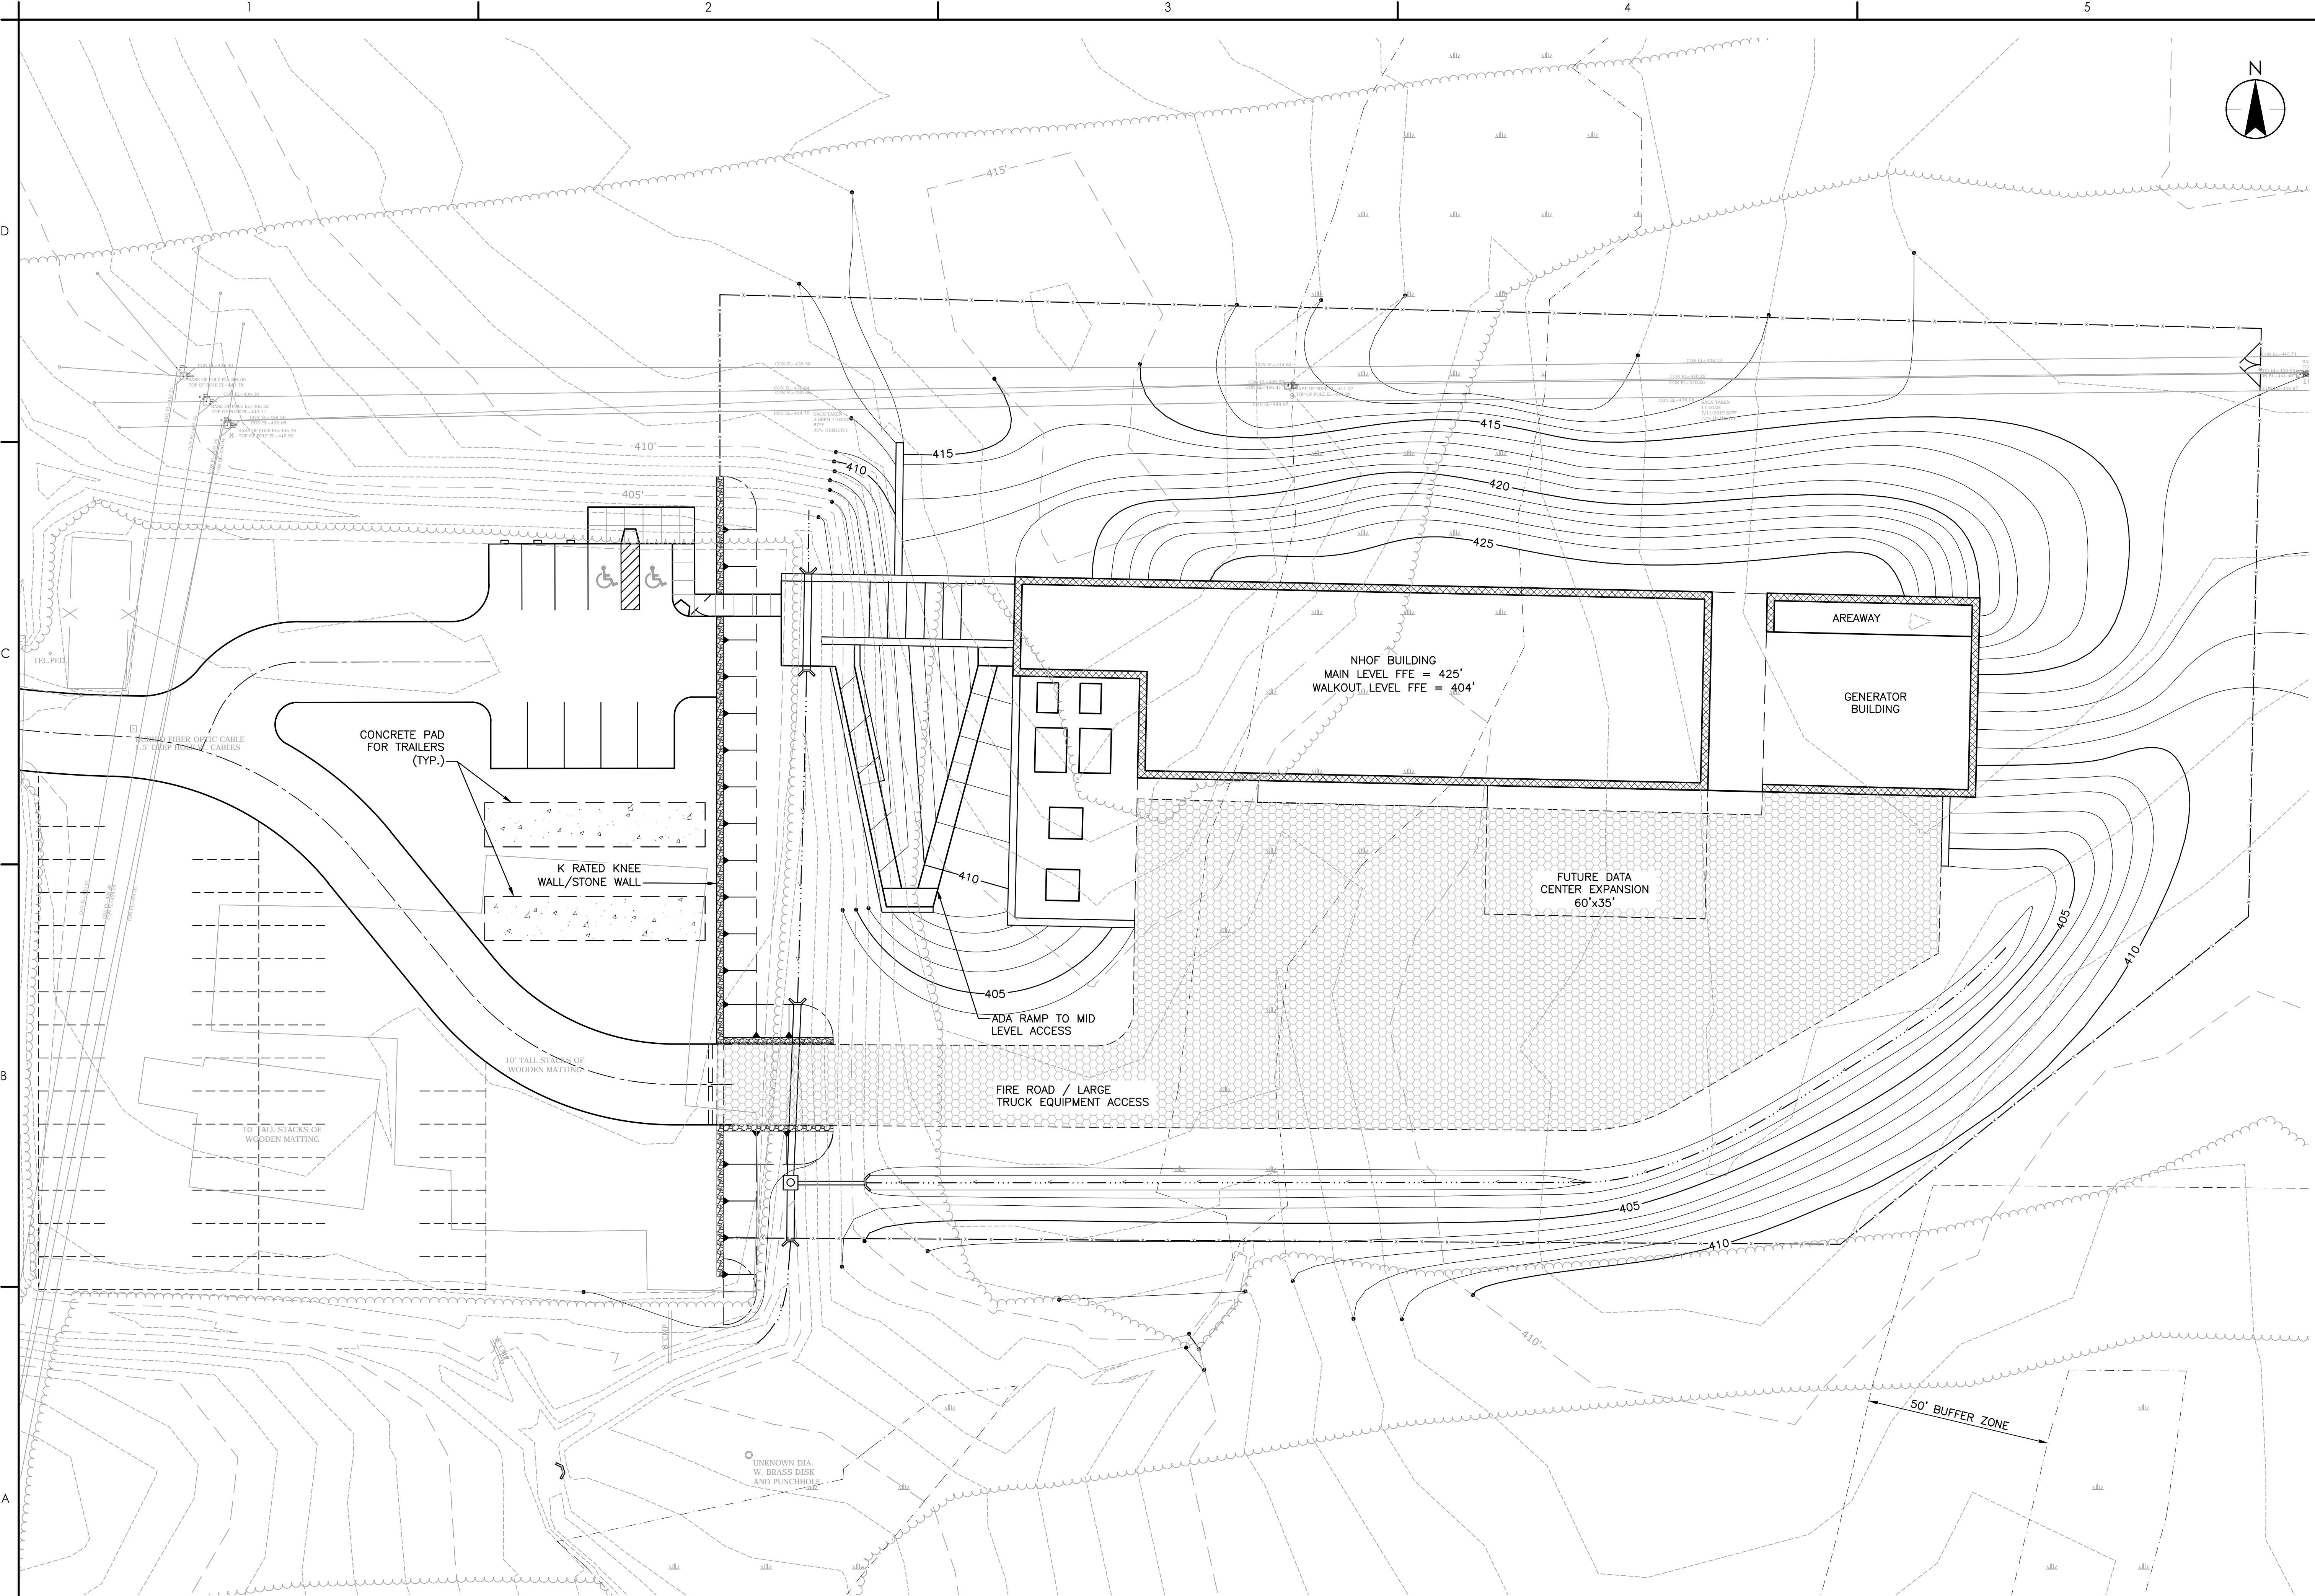

**SITE GRADING PLAN**  
SCALE: 1"=20'

 

Consultant

Revision	By	App'd	Date

ISSUED

By	App'd	Date

Permit/Seal  
**PRELIMINARY  
NOT FOR  
CONSTRUCTION**  
Not for permits, pricing or other official purposes. This document has not been completed or checked and is for general information or comment only.



Client/Project  
VELCO  
NEW HAVEN OPERATION  
FACILITY  
New Haven, Vermont

Project No.: 195610843  
File Name: C-103  
Scale: AS SHOWN

Dwn.	Dsgn.	Chkd.	Date
			2019.10.23

Title  
SITE GRADING PLAN

D  
C  
B  
A

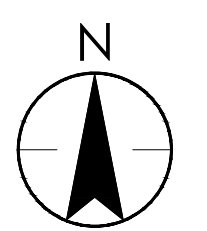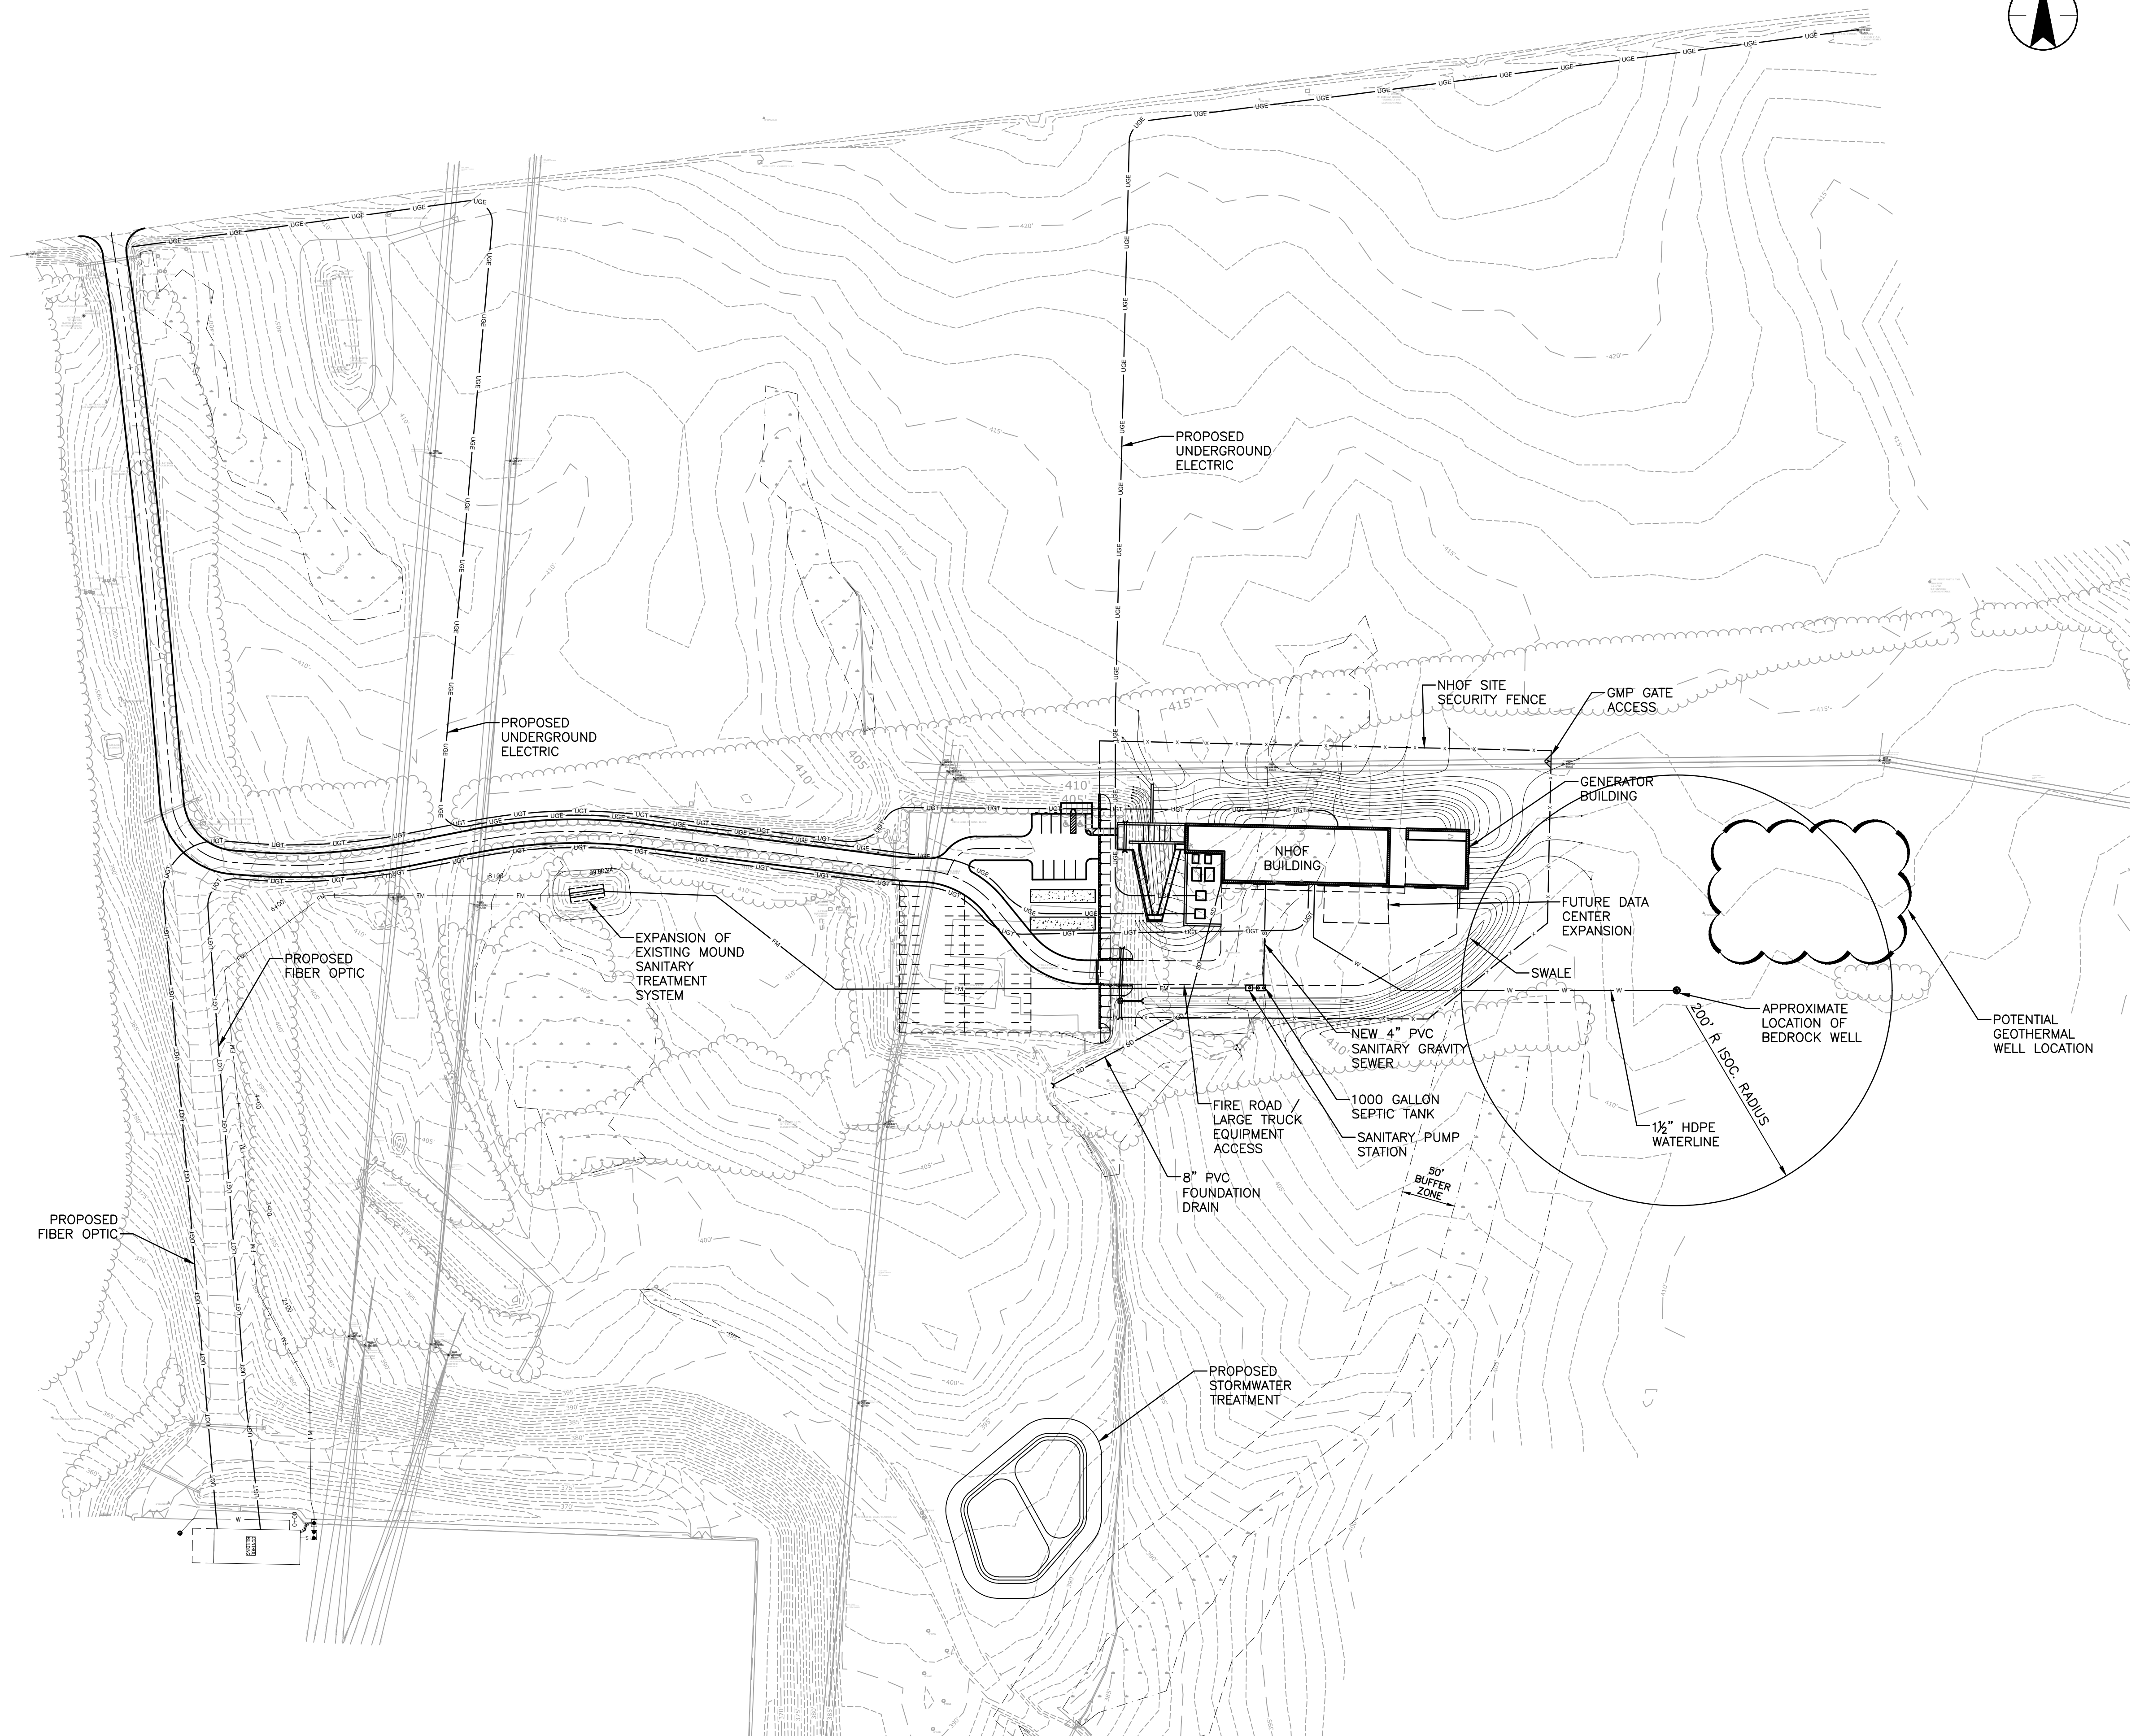

**SITE UTILITY PLAN**

SCALE: 1"=80'  
0 80' 160'

C:\PROJECTS\195610843\195610843.dwg  
 2019.10.25 14:21:14 P.M.  
 ORIGINAL SHEET - ARCH.D

Consultant

Revision	By	App'd	Date
1	AL	AL	10/25/2019
			YYYY-MM-DD

Permit/Seal

**PRELIMINARY NOT FOR CONSTRUCTION**

Not for permits, pricing or other official purposes. This document has not been completed or checked and is for general information or comment only.

Client/Project  
**VELCO**  
 NEW HAVEN OPERATION FACILITY  
 New Haven, Vermont

Project No.: 195610843  
 File Name: C-104  
 Scale: AS SHOWN  
 Dwn. Dgn. Chkd. 2019.10.25  
 YYYY-MM-DD

Title  
**SITE UTILITY PLAN**

Revision: 1 Sheet: 4 of 15  
 Drawing No.

**C-104**