



V:\195610843\195610843\195610843.dwg, report_dwg, drawing_design\mxd\195610843.dwg
2019.10.23 1:42:53 PM

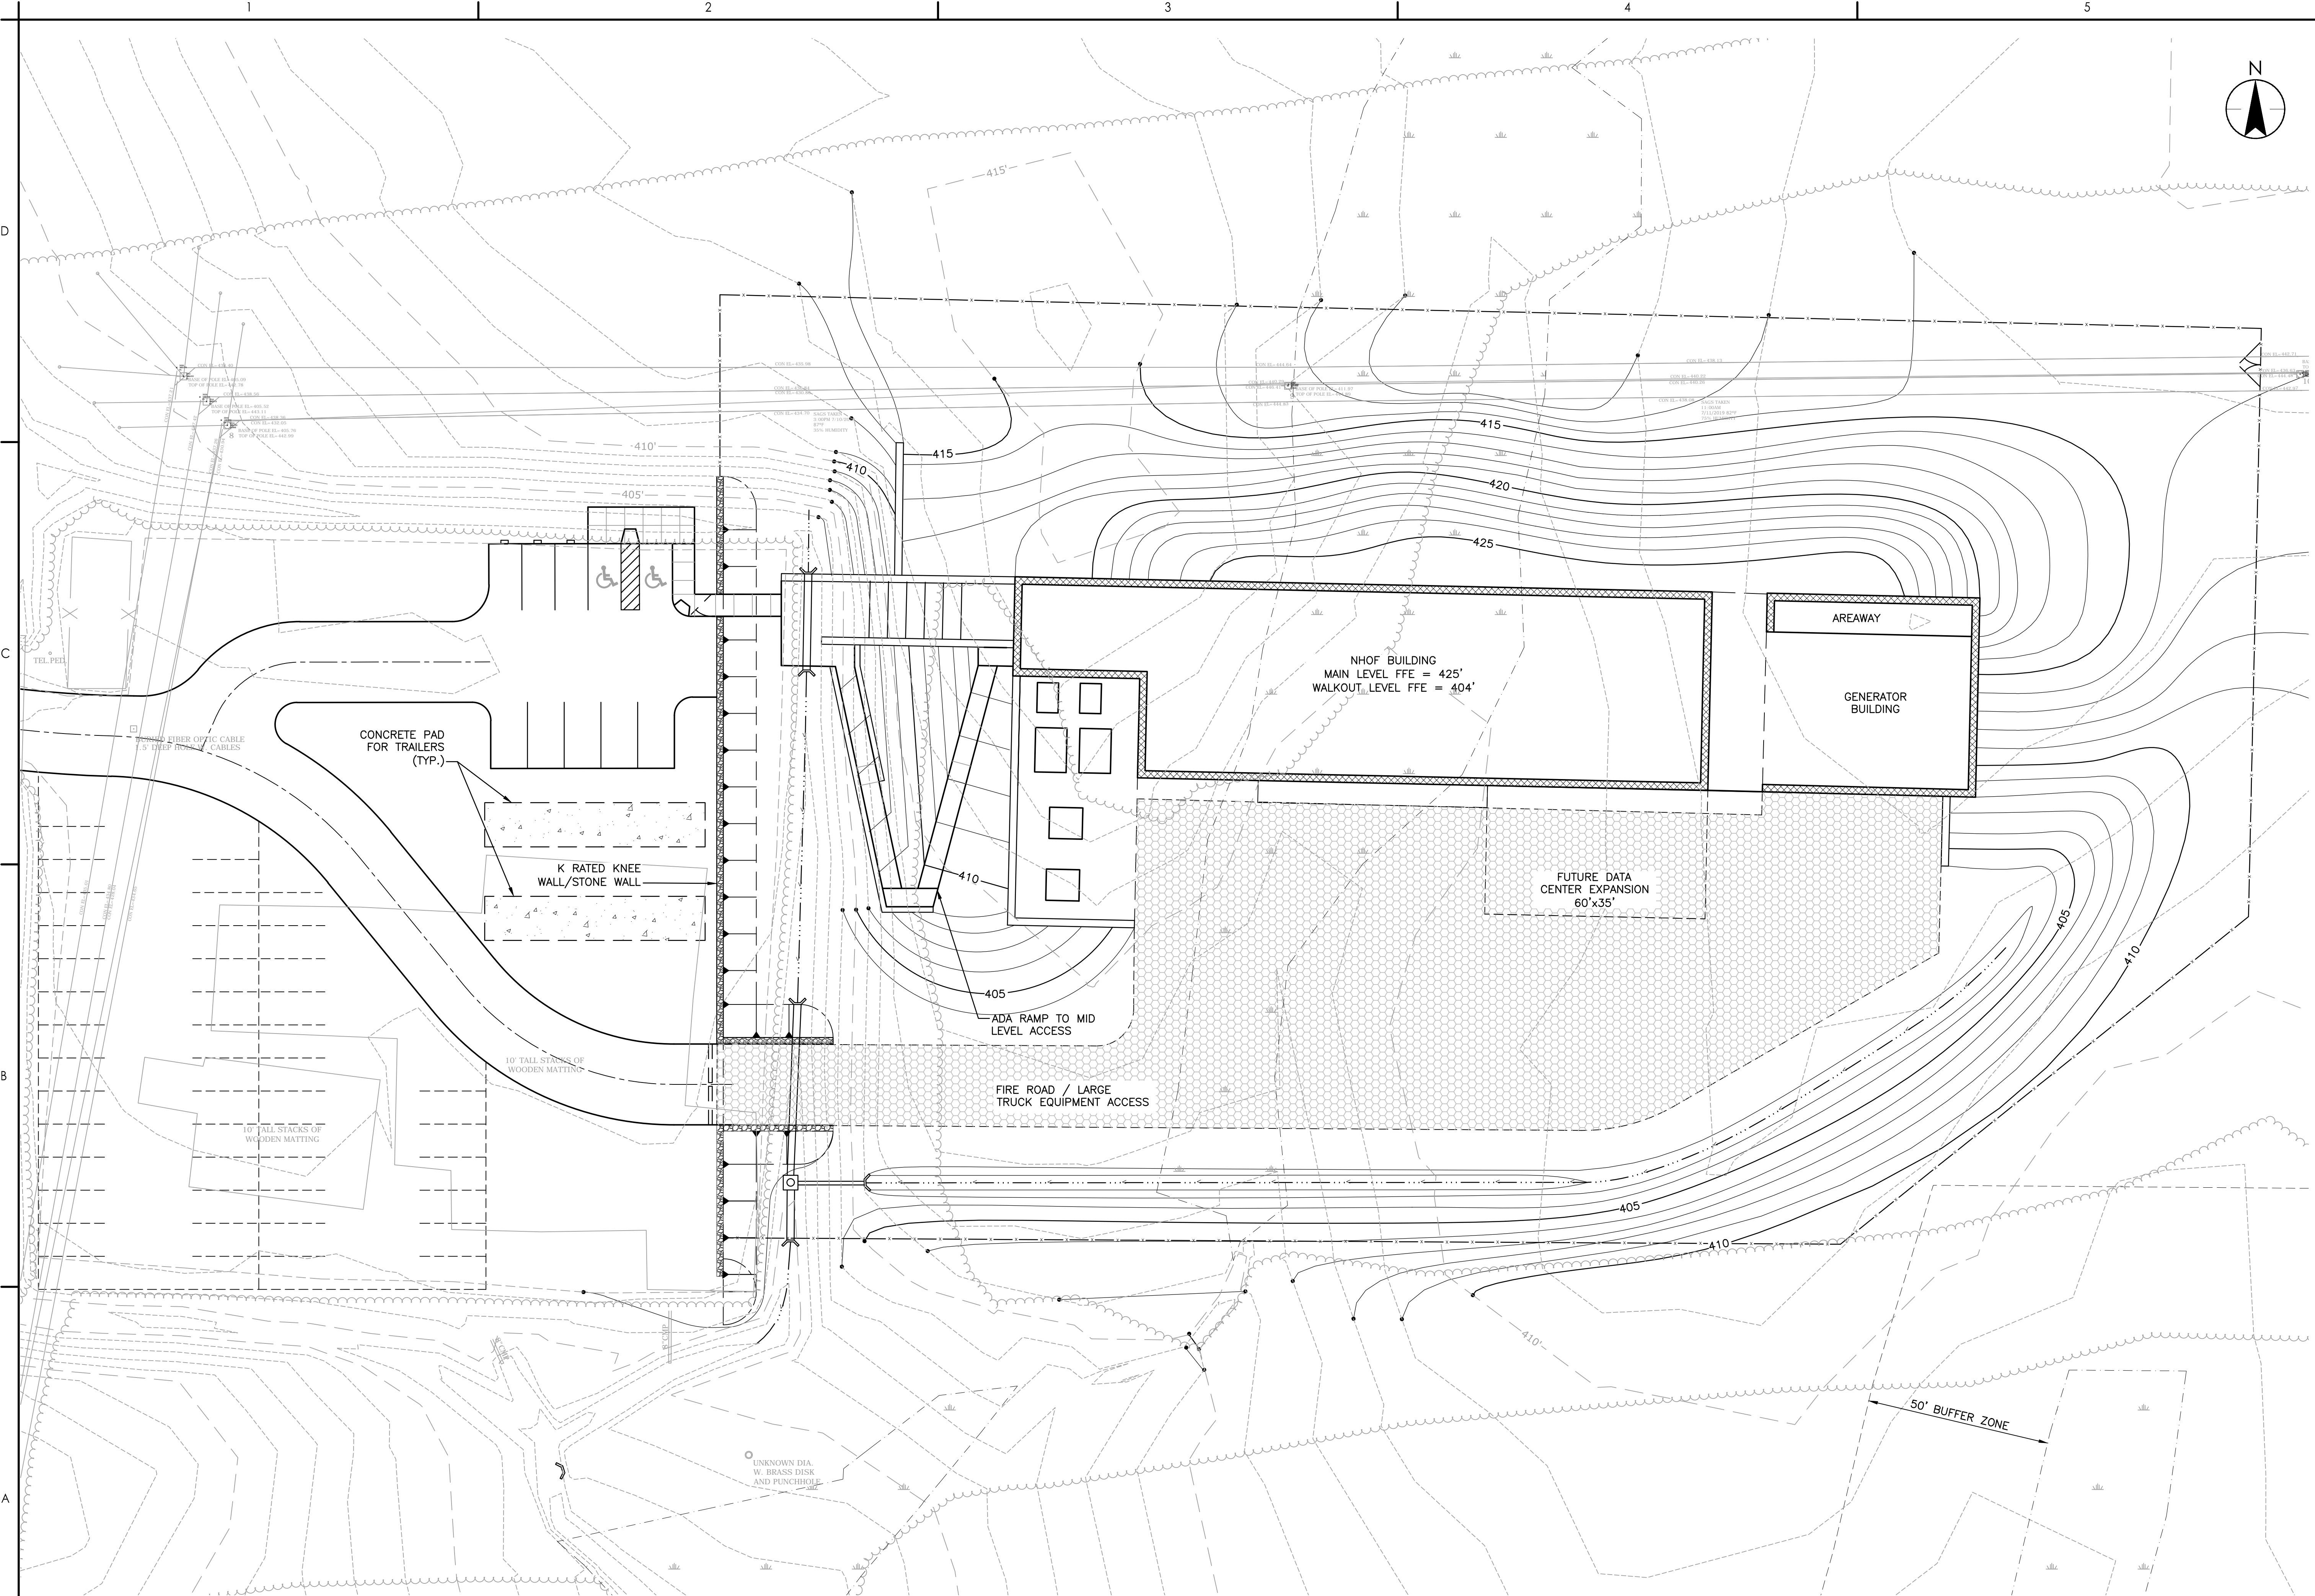

SITE GRADING PLAN
SCALE: 1"=20'

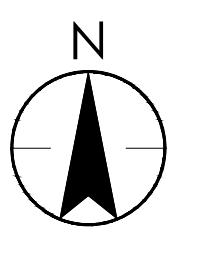

Stantec Consulting Services Inc.
55 Green Mountain Drive
Tel: (802) 844-0223
www.stantec.com
The contractor and user will be responsible for all dimensions, DO NOT scale the drawing. The Contractor shall be responsible for the accuracy of the information. Reproduction or use for any purpose other than that authorized by Stantec is forbidden.

Consultant

Revision	By	App'd	Date

ISSUED	By	App'd	Date

Permit/Seal
**PRELIMINARY
NOT FOR
CONSTRUCTION**
Not for permits, pricing or other official purposes. This document has not been completed or checked and is for general information or comment only.

Client/Project
VELCO
**NEW HAVEN OPERATION
FACILITY**
New Haven, Vermont



Project No.: 195610843
File Name: C-103
Scale: AS SHOWN
Dwn. Dsgn. Chkd. 2019.10.23
YYYY.MM.DD

Title
SITE GRADING PLAN

Revision: 1 Sheet: 3 of 15
Drawing No.

C-103

D
C
B
A

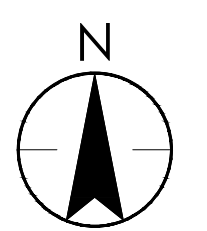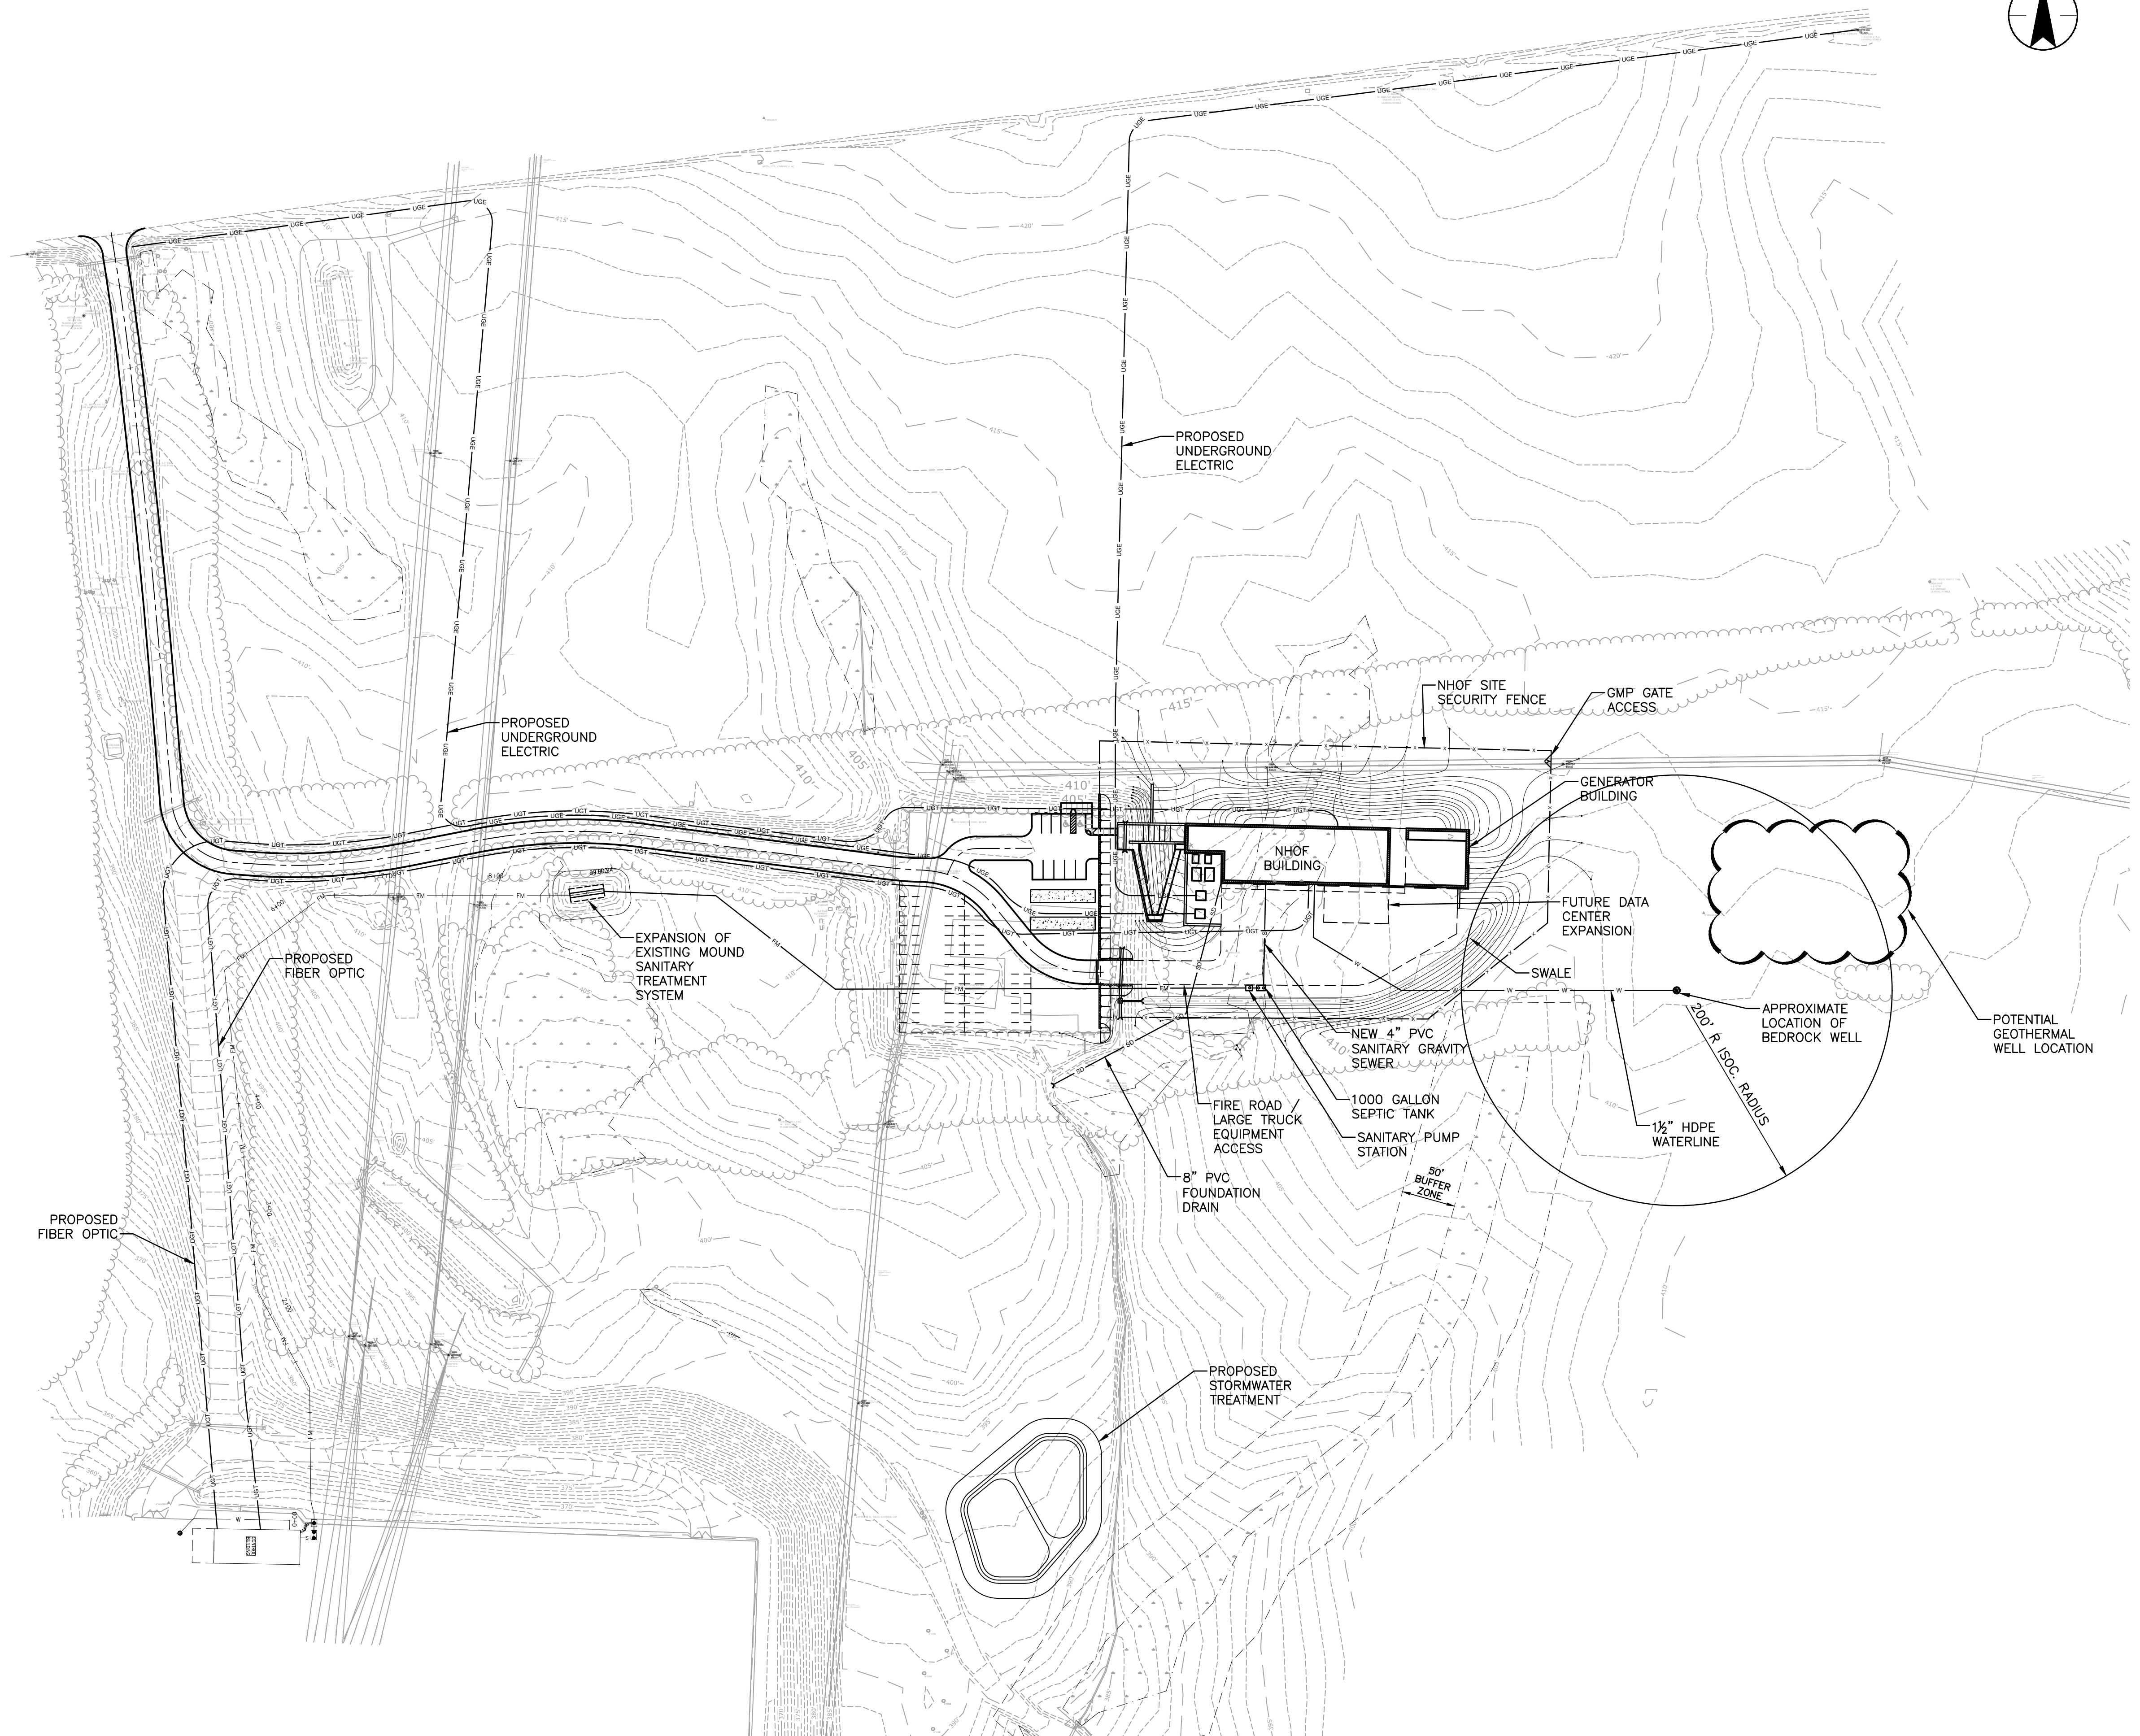

SITE UTILITY PLAN

SCALE: 1"=80'
0 80' 160'

C:\PROJECTS\NEW HAVEN OPERATION\DWG\ARCHD.dwg
 2019.10.25 14:21:14 P.M.
 ORIGINAL SHEET - ARCHD

Consultant

Revision	By	App'd	Date
1	AL	AL	10/25/2019
			YYYY-MM-DD

Permit/Seal

PRELIMINARY NOT FOR CONSTRUCTION

Not for permits, pricing or other official purposes. This document has not been completed or checked and is for general information or comment only.

Client/Project: VELCO
 NEW HAVEN OPERATION FACILITY
 New Haven, Vermont

Project No.: 195610843
 File Name: C-104
 Scale: AS SHOWN
 Dwn. Dgn. Chkd. 2019.10.25
 YYYY-MM-DD

Title: SITE UTILITY PLAN
 Revision: 1 Sheet: 4 of 15
 Drawing No.

C-104