


Exh. Petitioner EJM-2

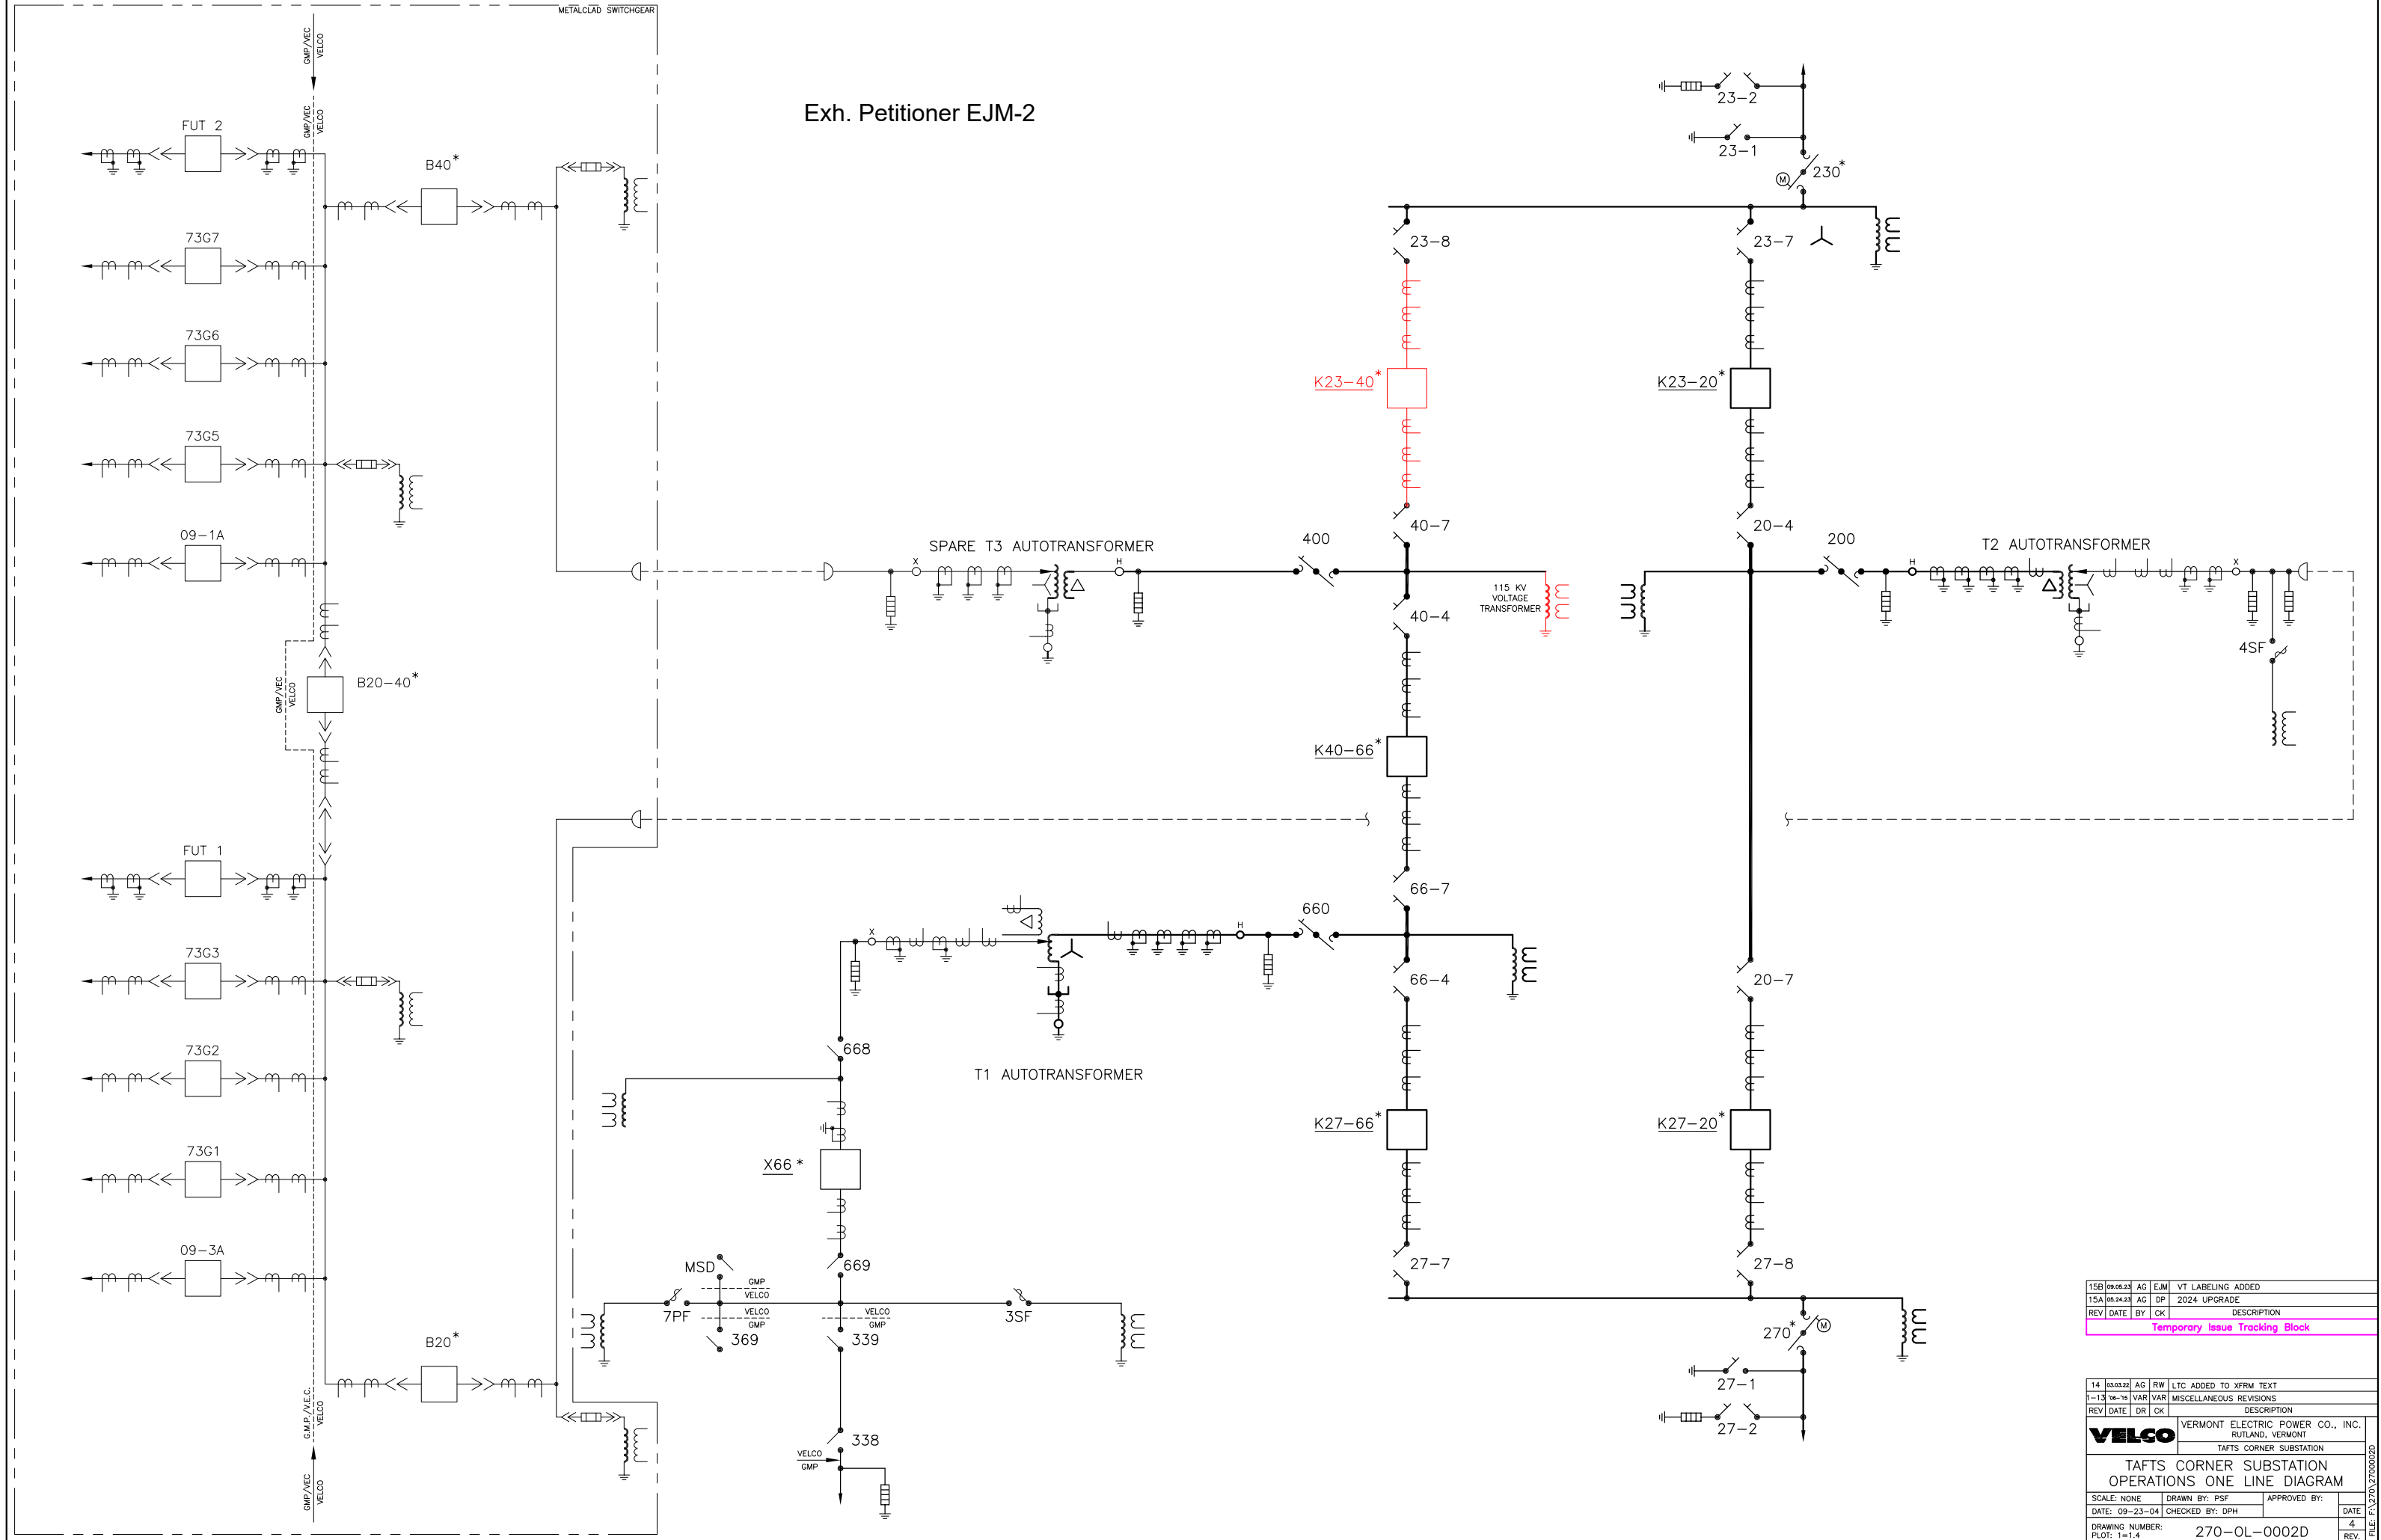

15B	09.06.24	AG	EJM	VT LABELING ADDED
15A	05.24.23	AG	DP	2024 UPGRADE
REV	DATE	BY	CHK	DESCRIPTION
Temporary Issue Tracking Block				

14	03.03.21	AG	RW	LTC ADDED TO XFRM TEXT
1-13	08-19	VAR	VAR	MISCELLANEOUS REVISIONS
REV	DATE	DR	CK	DESCRIPTION
<b>VELCO</b> VERMONT ELECTRIC POWER CO., INC. RUTLAND, VERMONT				
TAFTS CORNER SUBSTATION				
TAFTS CORNER SUBSTATION OPERATIONS ONE LINE DIAGRAM				
SCALE: NONE	DRAWN BY: PSF	APPROVED BY:	DATE:	FILE: FA27012700002D
DATE: 09-23-04	CHECKED BY: DPH		4	
DRAWING NUMBER:	270-OL-0002D		REV.	
PLOT: 1=1.4				