

LEGEND


— 860 —	EXISTING 10' CONTOUR	---	APPROXIMATE RIGHT-OF-WAY LINE	— W —	WATER LINE	▨	WETLAND
---	EXISTING 2' CONTOUR	---	APPROXIMATE BOUNDARY LINE	— U —	EXISTING UNDERGROUND ELECTRIC	▨	WETLAND BUFFER
— 860 —	PROPOSED 10' CONTOUR	---	EXISTING EDGE OF WOODS	— U —	PROPOSED UNDERGROUND ELECTRIC	▨	
---	PROPOSED 2' CONTOUR	---	PROPOSED EDGE OF WOODS	— U —	EXISTING UNDERGROUND FIBER	▨	
---	EXISTING EDGE OF GRAVEL	---	PROPOSED CULVERT	— U —	EXISTING UNDERGROUND TELEPHONE	▨	
---	PROPOSED EDGE OF GRAVEL	○	EXISTING UTILITY POLE	— G —	PROPOSED GUARDRAIL	▨	
○	STATION FENCE	●	PROPOSED UTILITY POLE	▨	CONCRETE WASTE BLOCK	▨	

COLOR KEY

—	EXISTING INFRASTRUCTURE TO REMAIN
---	EXISTING INFRASTRUCTURE TO BE REMOVED
---	EXISTING INFRASTRUCTURE TO BE REMOVED (GMP)
---	PROPOSED OR RELOCATED INFRASTRUCTURE
---	PROPOSED OR RELOCATED INFRASTRUCTURE (GMP)
---	TEMPORARY INFRASTRUCTURE
---	TEMPORARY INFRASTRUCTURE (GMP)

NOTES:

- RIGHT-OF-WAY AND BOUNDARY LINES DERIVED FROM GIS DATA SOURCES, THIS PLAN DOES NOT CONSTITUTE A BOUNDARY SURVEY.
- VEGETATION REMOVAL AREAS PRODUCED USING A COMBINATION OF SURVEY DATA AND VERMONT TREE CANOPY LAND COVER DATA CREATED IN 2016. DATA OBTAINED FROM THE VERMONT OPEN GEOGRAPHIC DATA PORTAL.

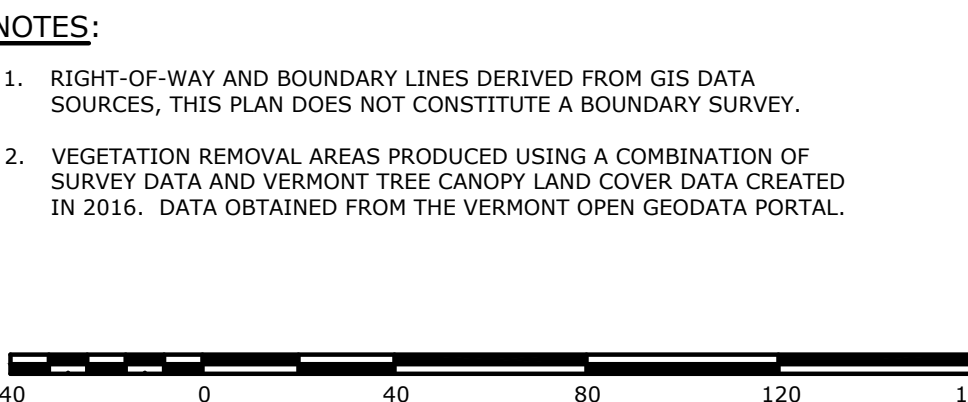

		VERMONT ELECTRIC POWER CO., INC. RUTLAND, VERMONT	
ST. JOHNSBURY SUBSTATION		OVERALL SITE PLAN 115/ 34.5 KV YARD	
SCALE: AS SHOWN DATE: 9/21/23	DRAWN BY: JJO CHECKED BY: JWK	APPROVED BY:	DATE:
SHEET NUMBER: 227-6100D		REV.	
OB 10/23/23 JJO JWK ISSUED FOR PERMIT DA 8/21/23 JJO JWK DRAFT	REV. DATE DR CK DESCRIPTION		