


PLAN
ISSUED
01/03/2023

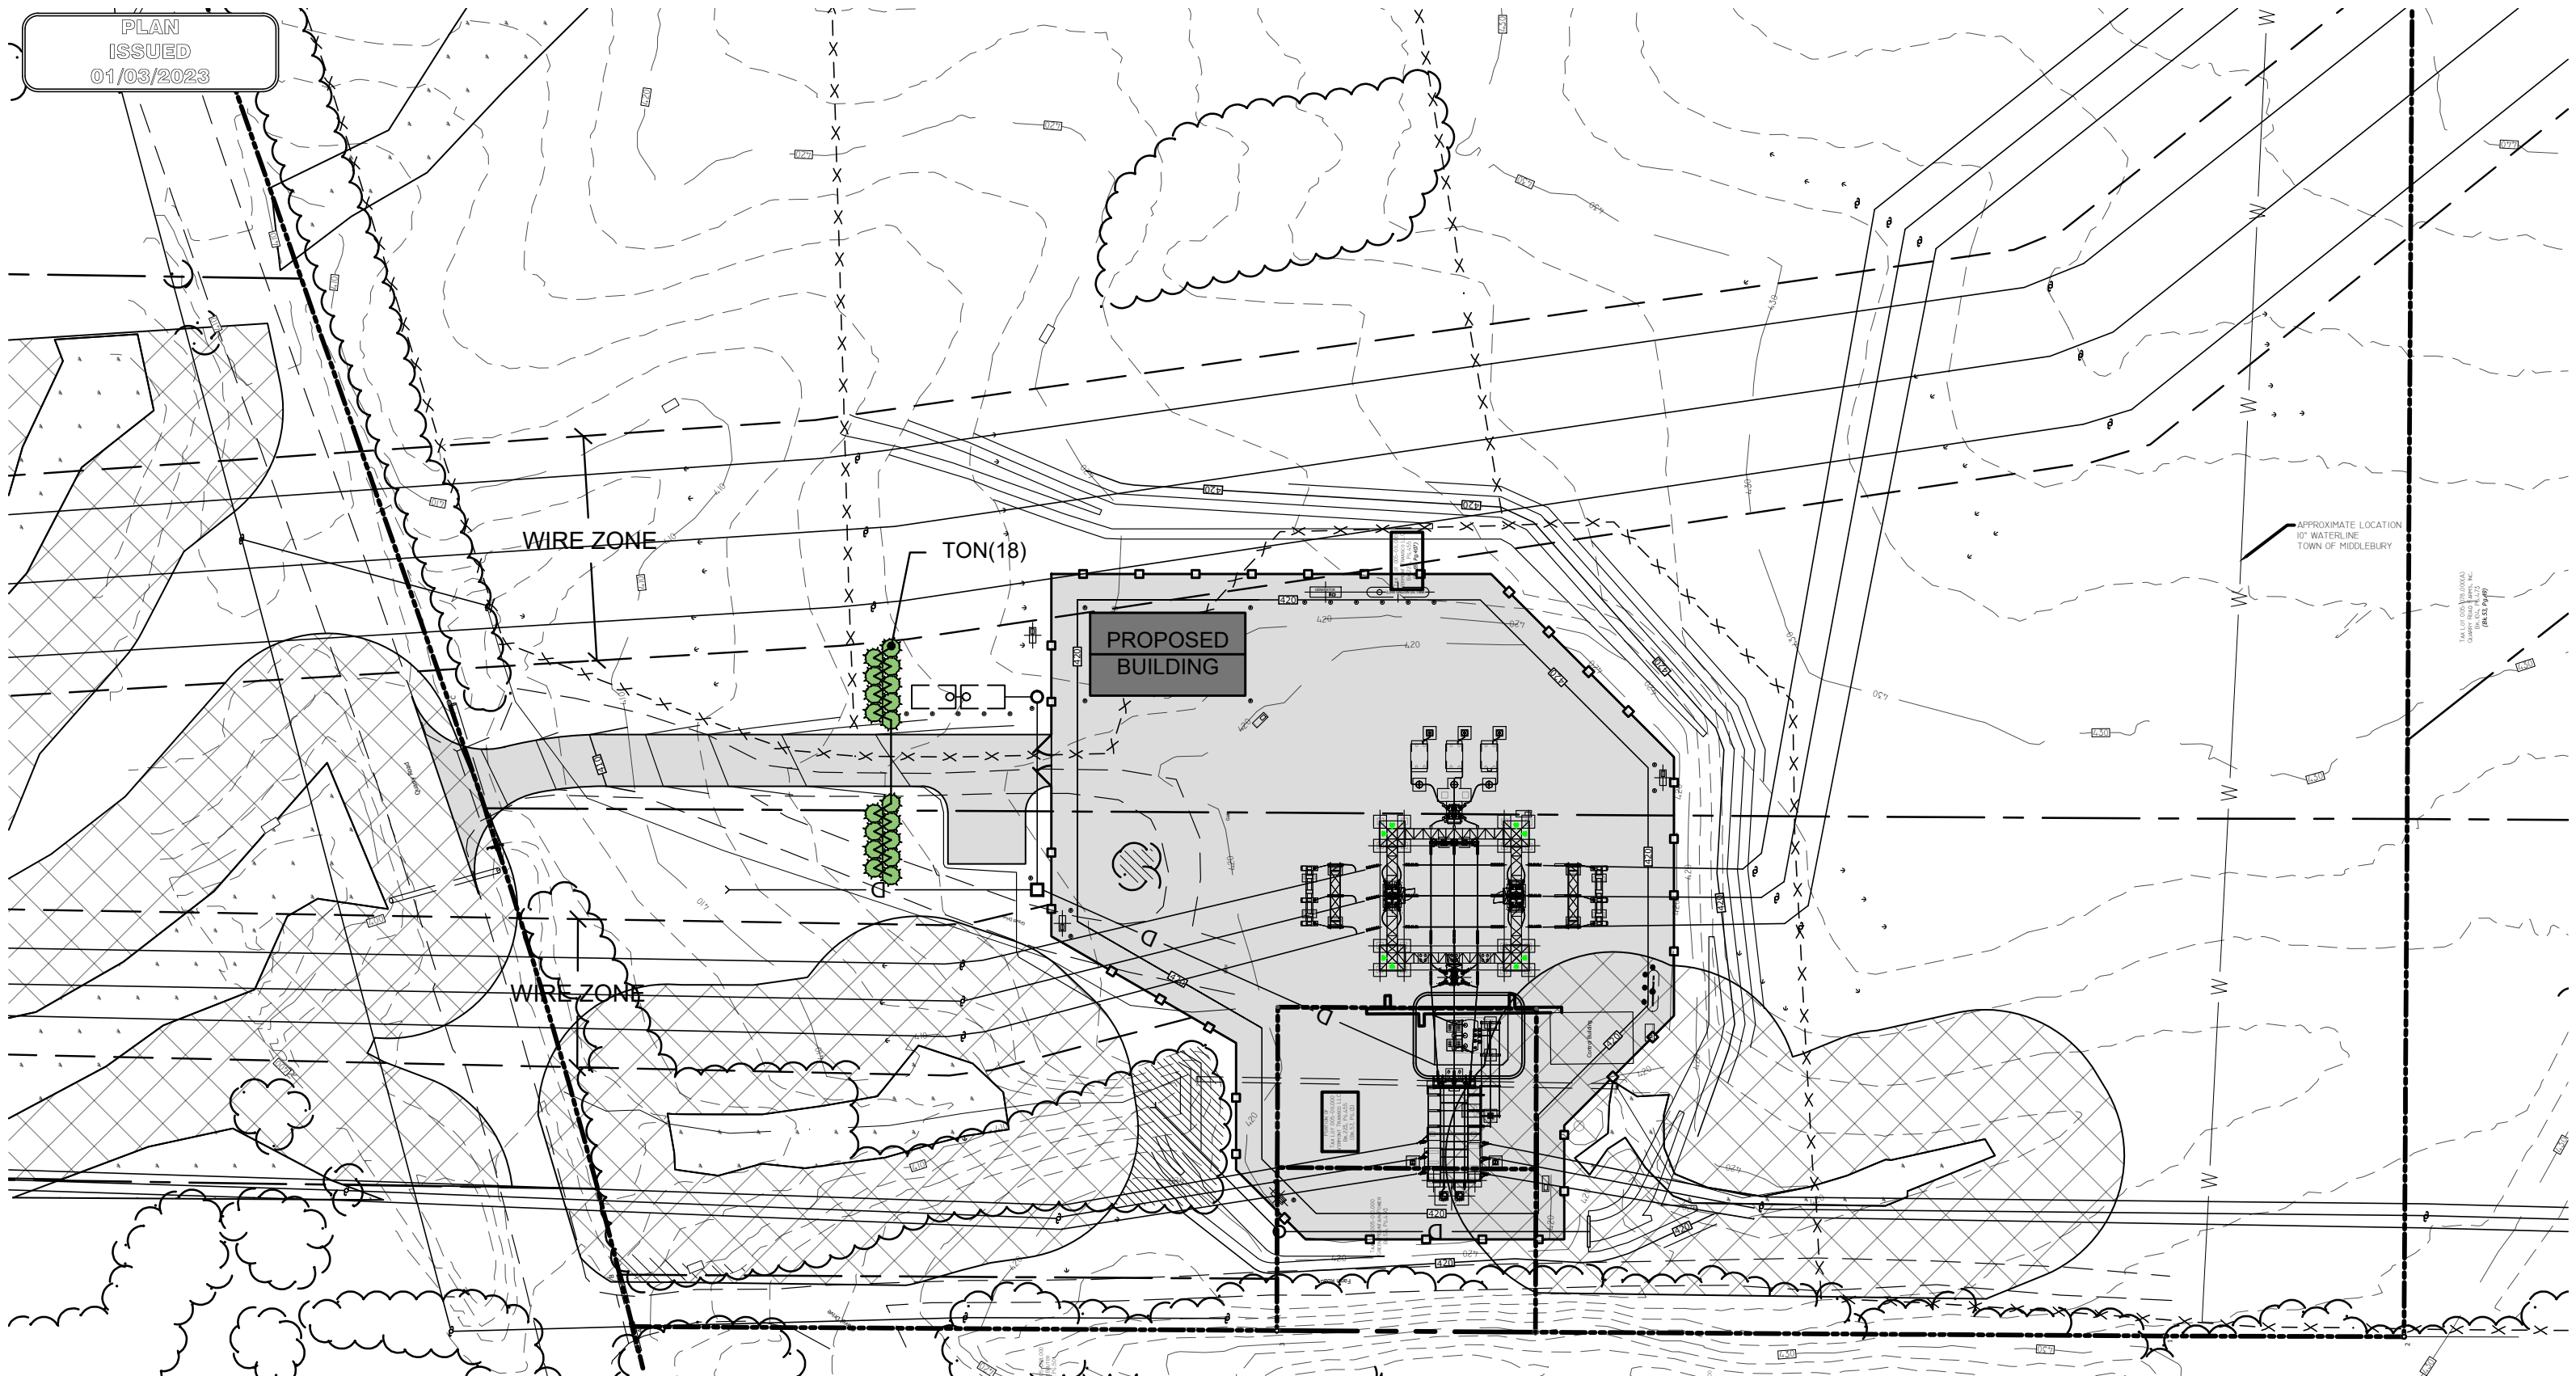

Planting Schedule

Evergreens							
QTY	CODE	SCIENTIFIC NAME	COMMON NAME	SIZE	SPEC	NOTES	MAX HEIGHT
18	TON	THUJAoccidentalis 'Nigra'	Dark American Arborvitae	5' Ht.	B&B	6-7' o.c.	20-30' *

* Heights to be maintained to meet clearance requirement

