

- NOTES:**
- VELCO PLANS TO MOW/CLEAR ALL VEGETATION WITHIN THE EXISTING ROW TO ALLOW FOR PROJECT CONSTRUCTION. VELCO MAY BE ABLE TO KEEP SOME EXISTING VEGETATION WITHIN THE WESTERN SIDE OF THE ROW IF IT DOES NOT INTERFERE WITH CONSTRUCTION ACTIVITIES AND IT IS OF A COMPATIBLE TYPE AND IS MAINTAINED TO ALLOWED HEIGHTS; THIS WILL BE DETERMINED DURING CONSTRUCTION
  - TJB WILL WORK WITH THE LANDOWNERS, VELCO, TOWNS, AND OTHER INTERESTED PARTIES TO FINALIZE MITIGATION PLANS THAT INCLUDE LOCATIONS AND SPECIFICATIONS OF PROPOSED LANDSCAPE PLANTINGS


**LANDSCAPE MITIGATION PLAN SHEETS:**

<b>GEORGIA, VT</b>
SHEET L1.1 - DECKER ROAD CORRIDOR CROSSING
<b>ST. ALBANS TOWN, VT</b>
SHEET L2.1 - KELLOGG ROAD CORRIDOR CROSSING AT CHRISTINA DRIVE
<b>SWANTON, VT</b>
SHEET L3.1 - KELLOGG ROAD CORRIDOR CROSSING
SHEET L3.2 - GAUTHIER DRIVE CORRIDOR CROSSING
SHEET L3.3 - BUTTERNUT LANE CORRIDOR CROSSING



L1.1 PLANTING SCHEDULE

DECIDUOUS TREES AND SHRUBS									
QTY	CODE	SCIENTIFIC NAME	COMMON NAME	SIZE	SPEC	NOTES	GROWTH RATE	MAX HEIGHT	MAX SPREAD
14	CS	CORNUS sericea	Redoiser Dogwood	3' Ht.	#5 Cont.		Fast	8-10'	8-10'
7	CCI	CRATAEGUS crus-galli inermis 'Crusader'	Crusader Hawthorn	1.5" Cal.	B&B	single stem	Medium	15-20'	12-15'
11	SP	SYRINGA patula 'Miss Kim'	Miss Kim Lilac	3' Ht.	B&B		Slow to Medium	8-10'	6-8'

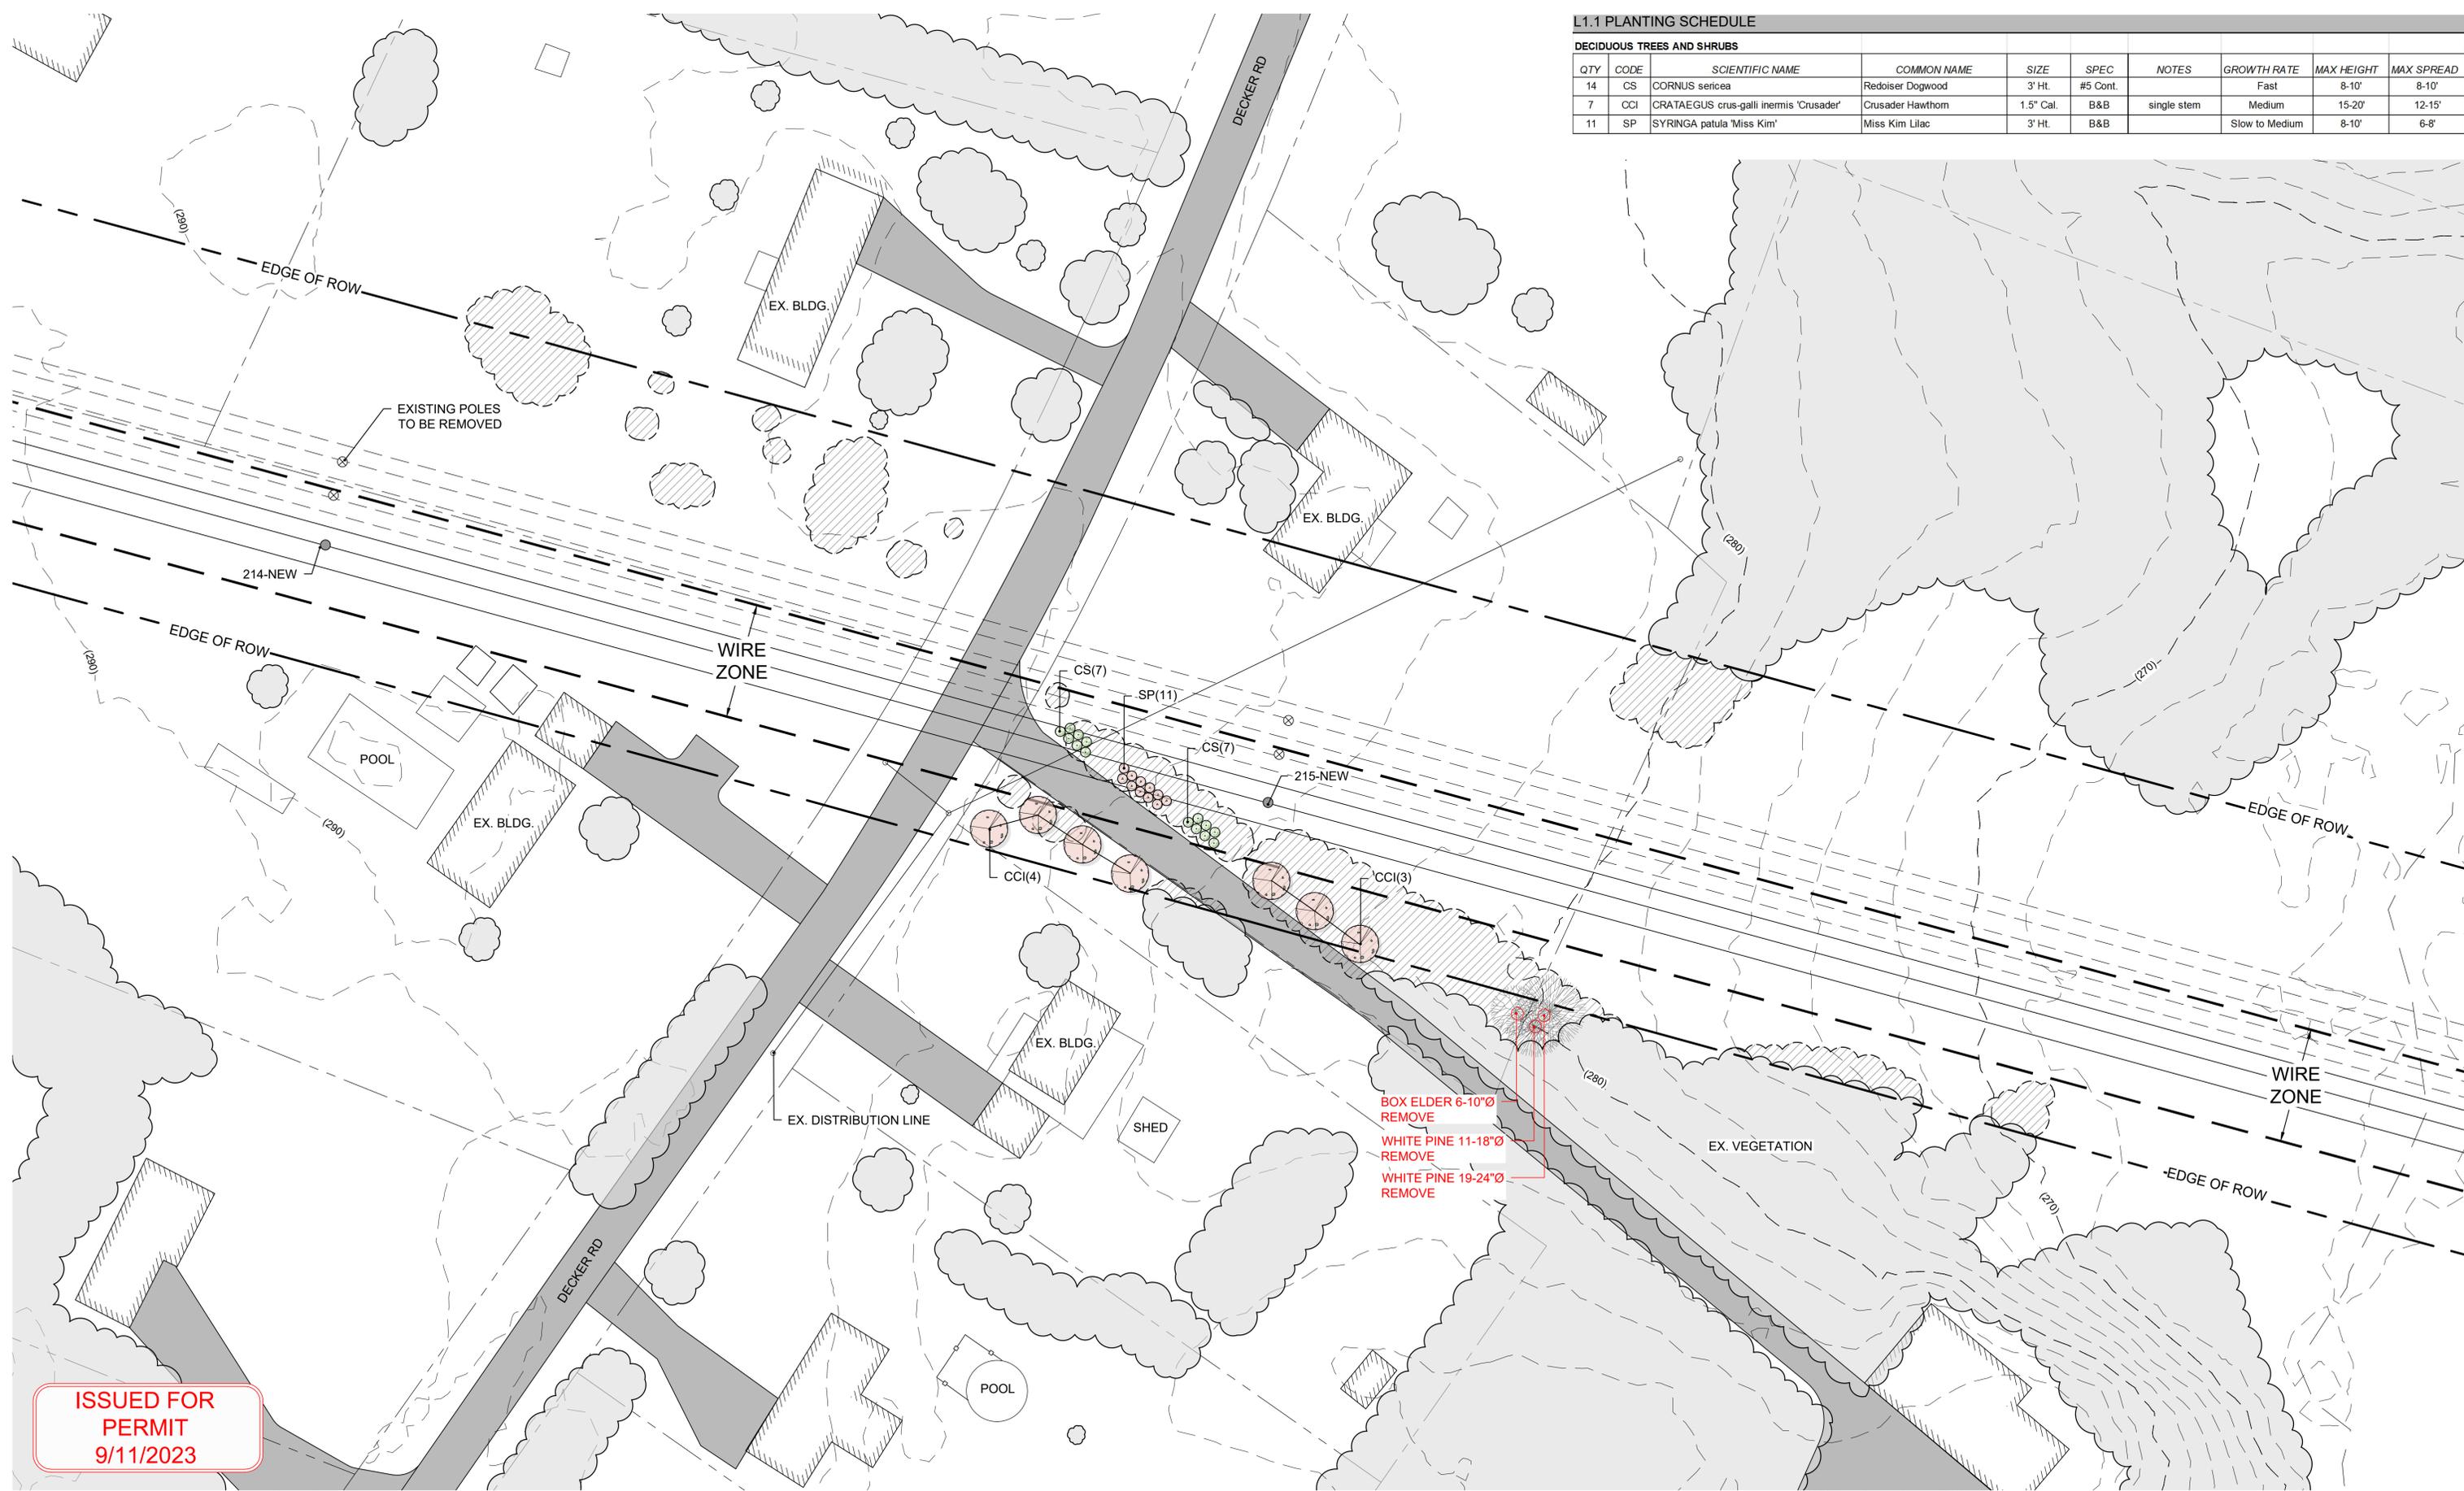


ISSUED FOR PERMIT  
9/11/2023



L2.1 PLANTING SCHEDULE

DECIDUOUS TREES AND SHRUBS									
QTY	CODE	SCIENTIFIC NAME	COMMON NAME	SIZE	SPEC	NOTES	GROWTH RATE	MAX HEIGHT	MAX SPREAD
3	AAB	ARONIA arbutifolia 'Brilliantissima'	Red Chokeberry	4' Ht.	B&B		Slow	8-10'	3-4'
14	CR	CORNUS racemosa	Grey Dogwood	2' Ht.	#3 Cont.	5' o.c.	Slow	15'	15'
3	CSM	CORNUS sanguinea 'Midwinter Fire'	Midwinter Fire Dogwood	2' Ht.	#5 Cont.		Medium	8-10'	8-10'
5	CS	CORNUS sericea	Redosier Dogwood	3' Ht.	#5 Cont.		Fast	8-10'	8-10'
7	CCI	CRATAEGUS crus-galli inermis 'Crusader'	Crusader Hawthorn	1.5" Cal.	B&B	single stem	Medium	15-20'	12-15'
5	MS	MALUS 'Sargentii'	Sargent Crabapple	1.5" Cal.	B&B		Slow	8-10'	10-15'
1	SC	SAMBUCUS canadensis	American Elderberry	2' Ht.	#3 Cont.		Fast	8-10'	8-10'

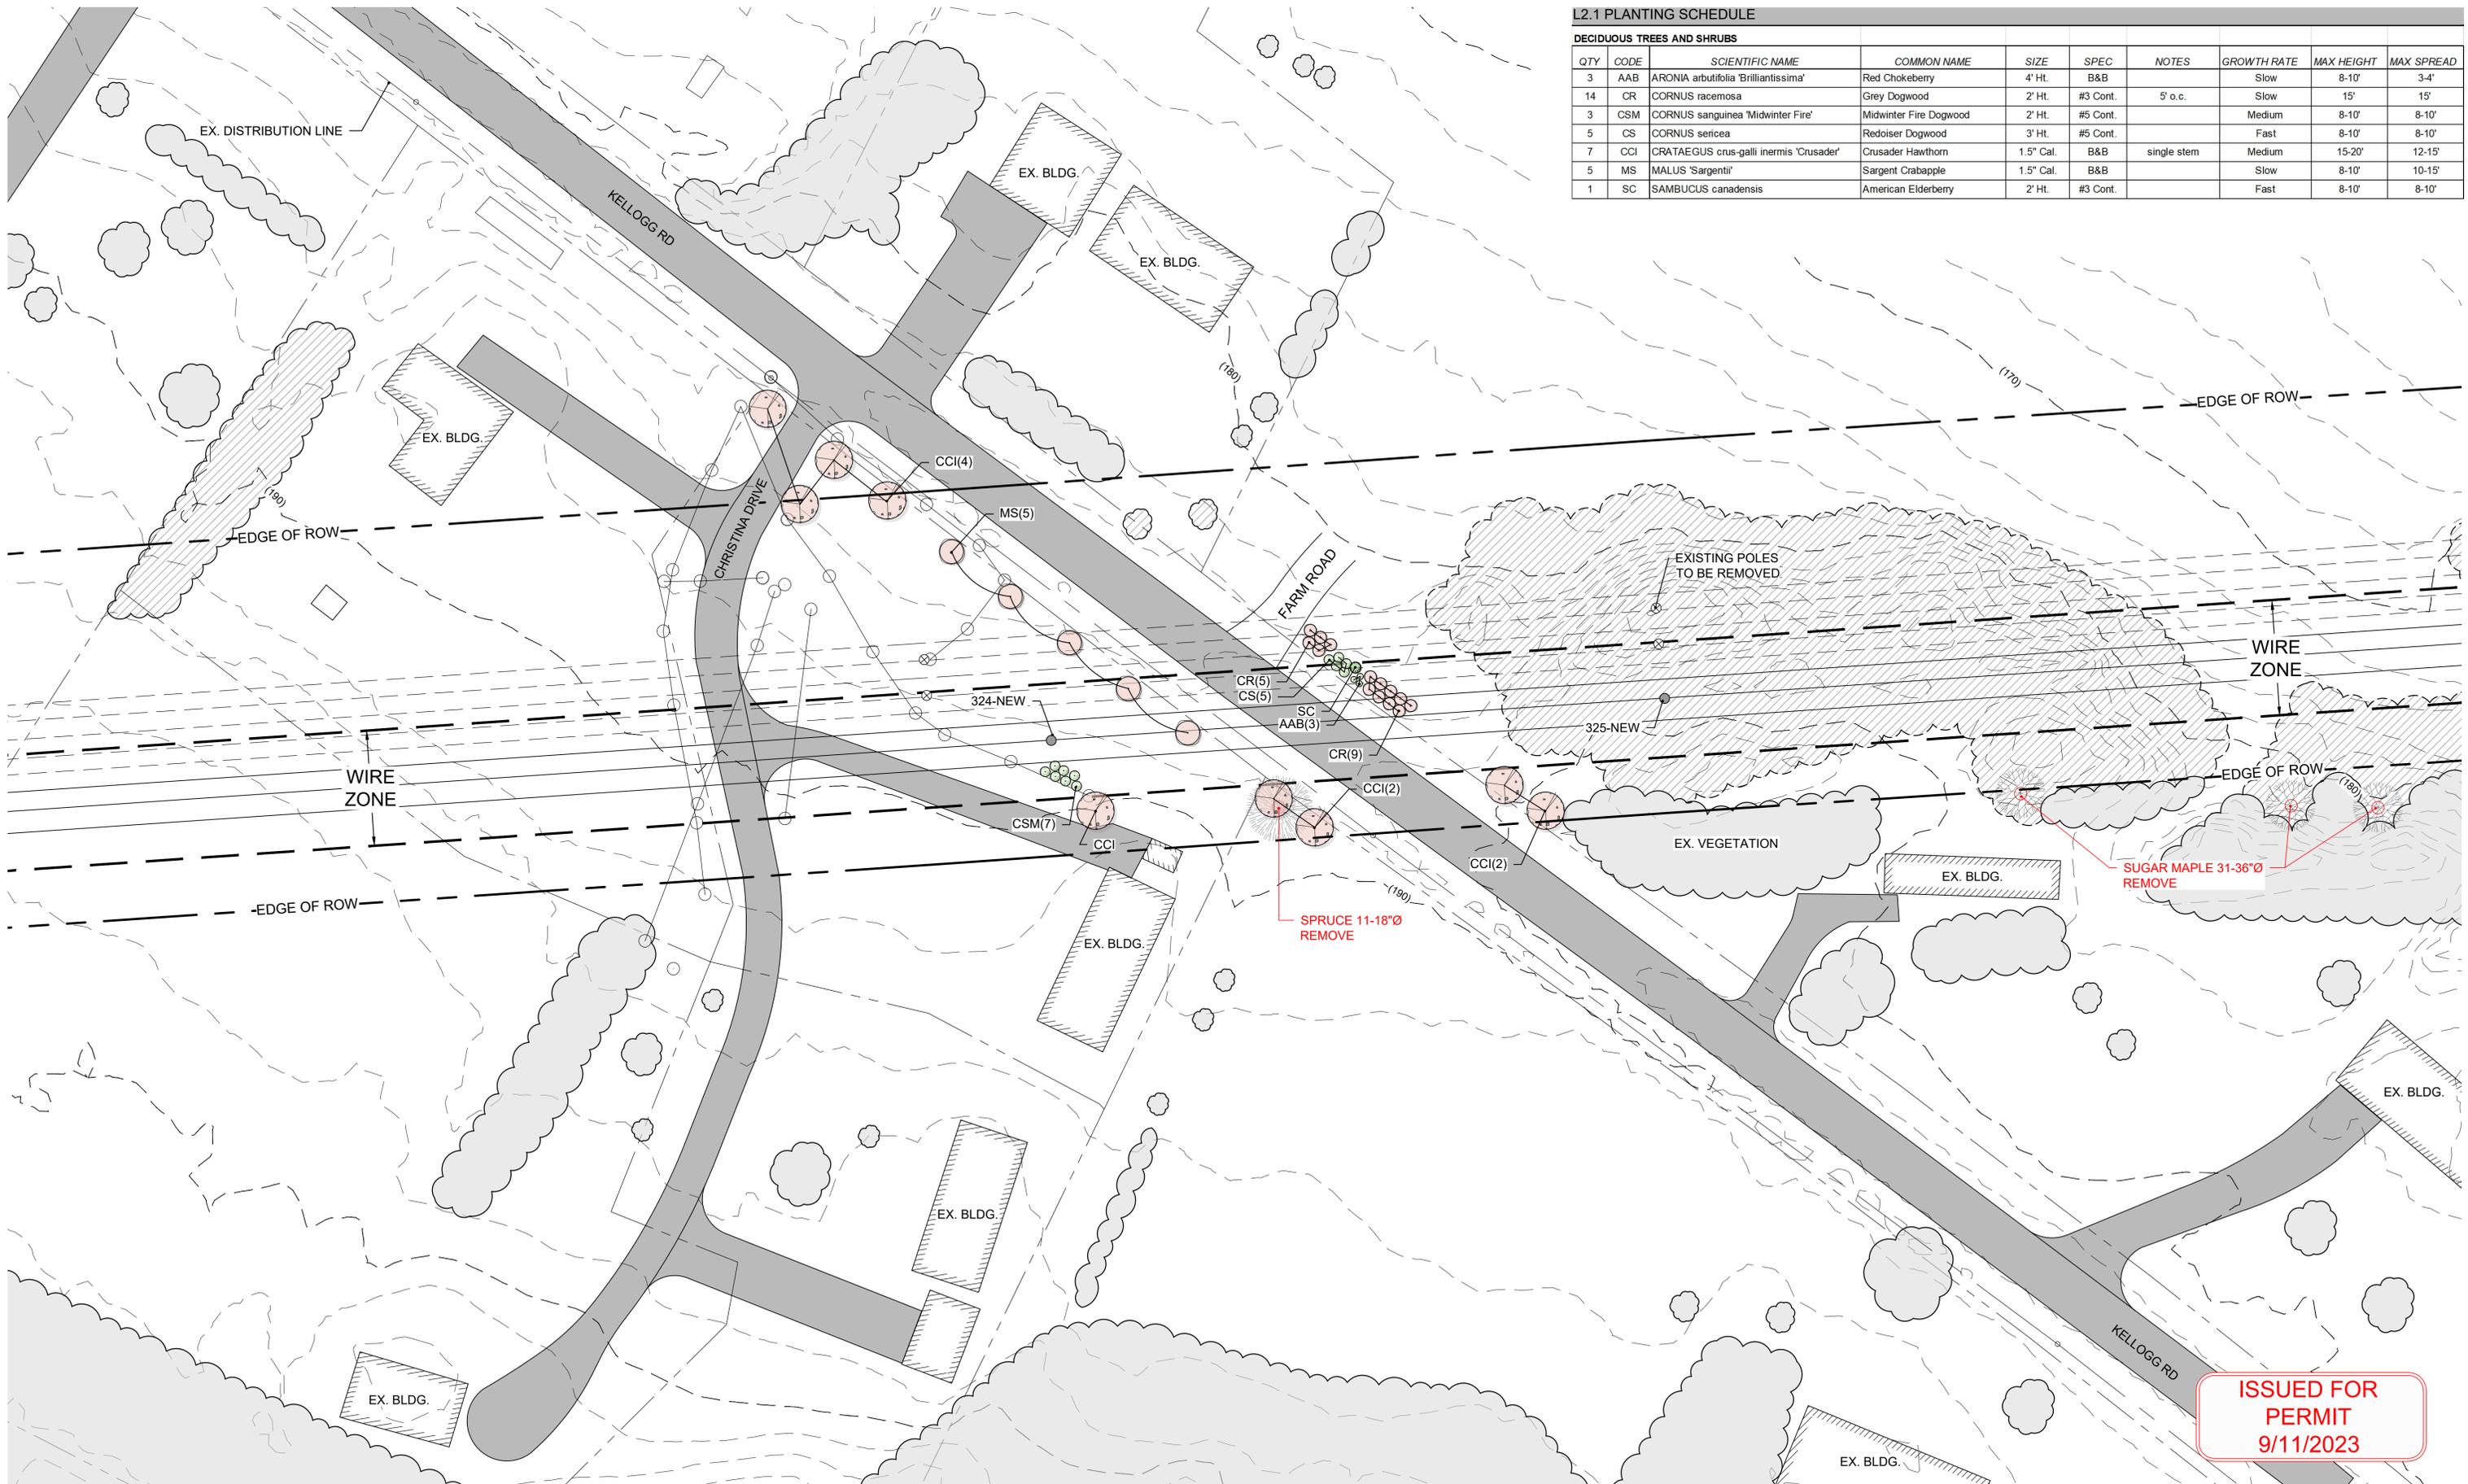

ISSUED FOR PERMIT  
9/11/2023





**L3.1 Planting Schedule**

DECIDUOUS TREES AND SHRUBS									
QTY	CODE	SCIENTIFIC NAME	COMMON NAME	SIZE	SPEC	NOTES	GROWTH RATE	MAX HEIGHT	MAX SPREAD
7	AR	ACER rubrum 'Red Sunset'	Red Sunset Red Maple	2" Cal.	B&B		Medium to Fast	40-60'	30-40'

**ISSUED FOR PERMIT**  
**9/11/2023**




ISSUED FOR PERMIT  
9/11/2023



**L3.2 Planting Schedule**

DECIDUOUS TREES AND SHRUBS									
QTY	CODE	SCIENTIFIC NAME	COMMON NAME	SIZE	SPEC	NOTES	GROWTH RATE	MAX HEIGHT	MAX SPREAD
3	MH	MALUS x 'Haralson'	Haralson Apple Tree	1.5" Cal.	B&B		Medium	12-15'	12-15'
3	MW	MALUS 'Wealthy'	Wealthy Apple Tree	1.5" Cal.	B&B		Medium	12-15'	12-15'



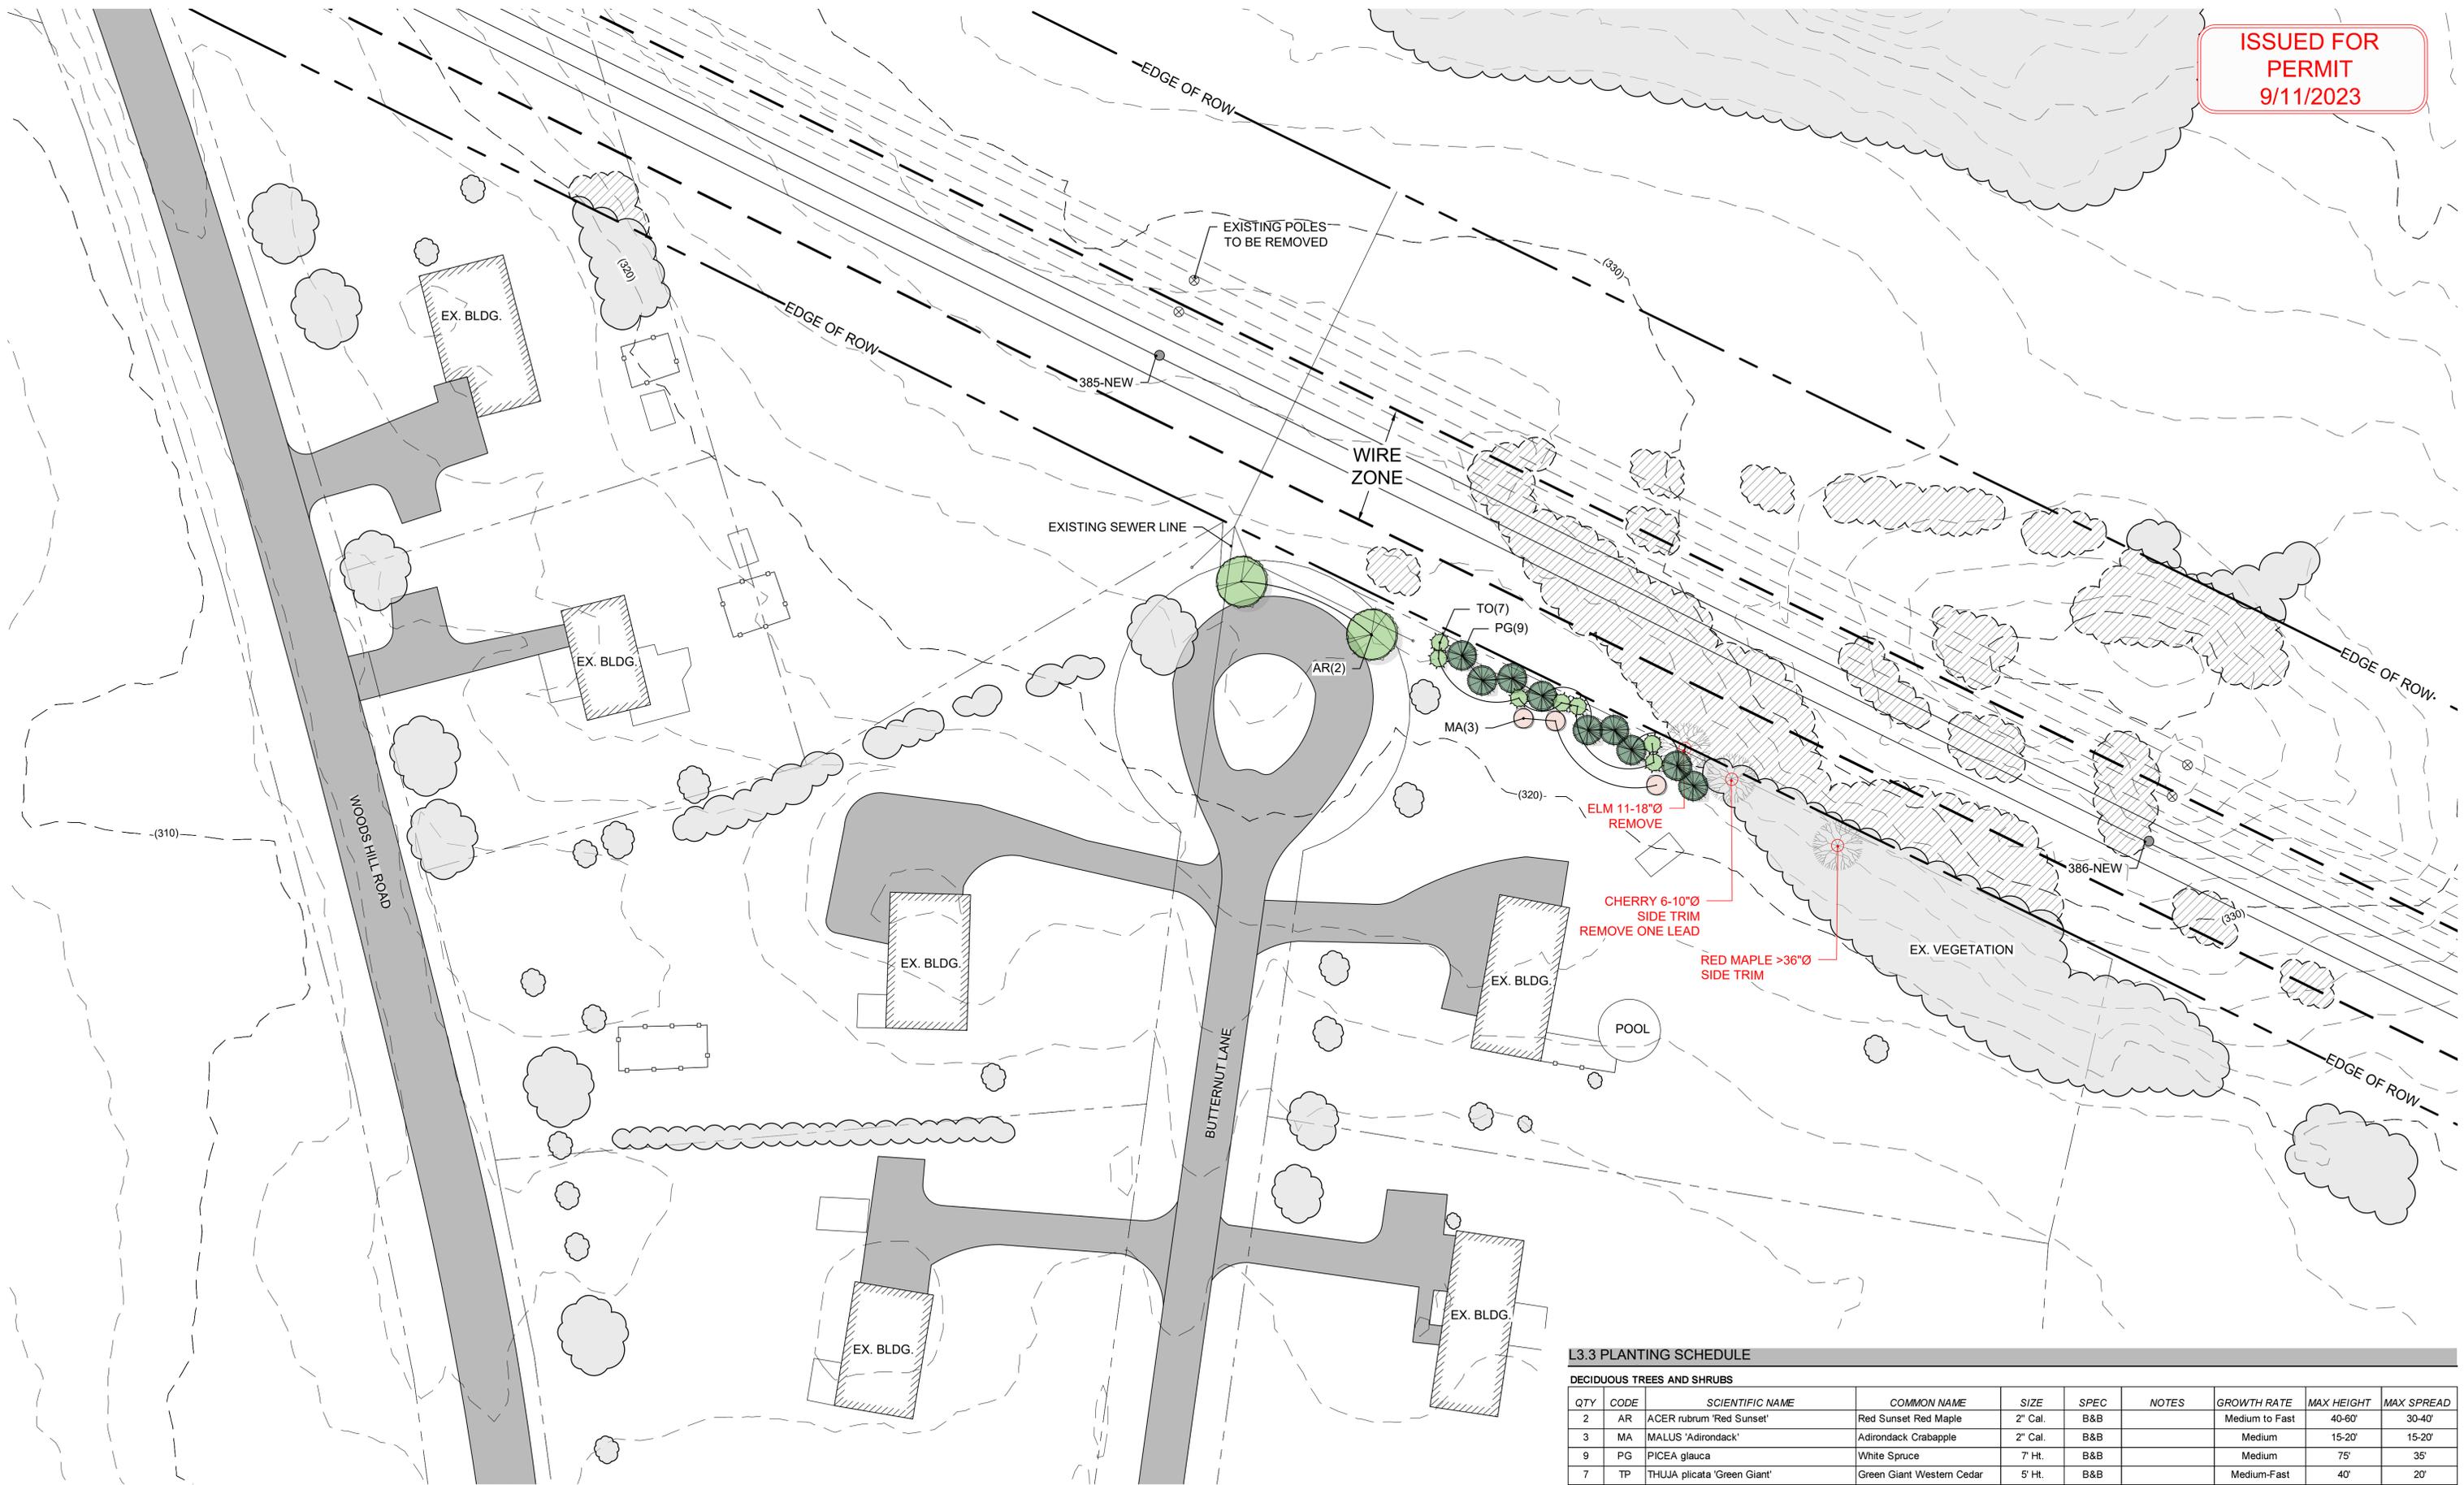

L3.3 PLANTING SCHEDULE

DECIDUOUS TREES AND SHRUBS									
QTY	CODE	SCIENTIFIC NAME	COMMON NAME	SIZE	SPEC	NOTES	GROWTH RATE	MAX HEIGHT	MAX SPREAD
2	AR	ACER rubrum 'Red Sunset'	Red Sunset Red Maple	2" Cal.	B&B		Medium to Fast	40-60'	30-40'
3	MA	MALUS 'Adirondack'	Adirondack Crabapple	2" Cal.	B&B		Medium	15-20'	15-20'
9	PG	PICEA glauca	White Spruce	7' Hr.	B&B		Medium	75'	35'
7	TP	THUJA plicata 'Green Giant'	Green Giant Western Cedar	5' Hr.	B&B		Medium-Fast	40'	20'