



SECTION C-C

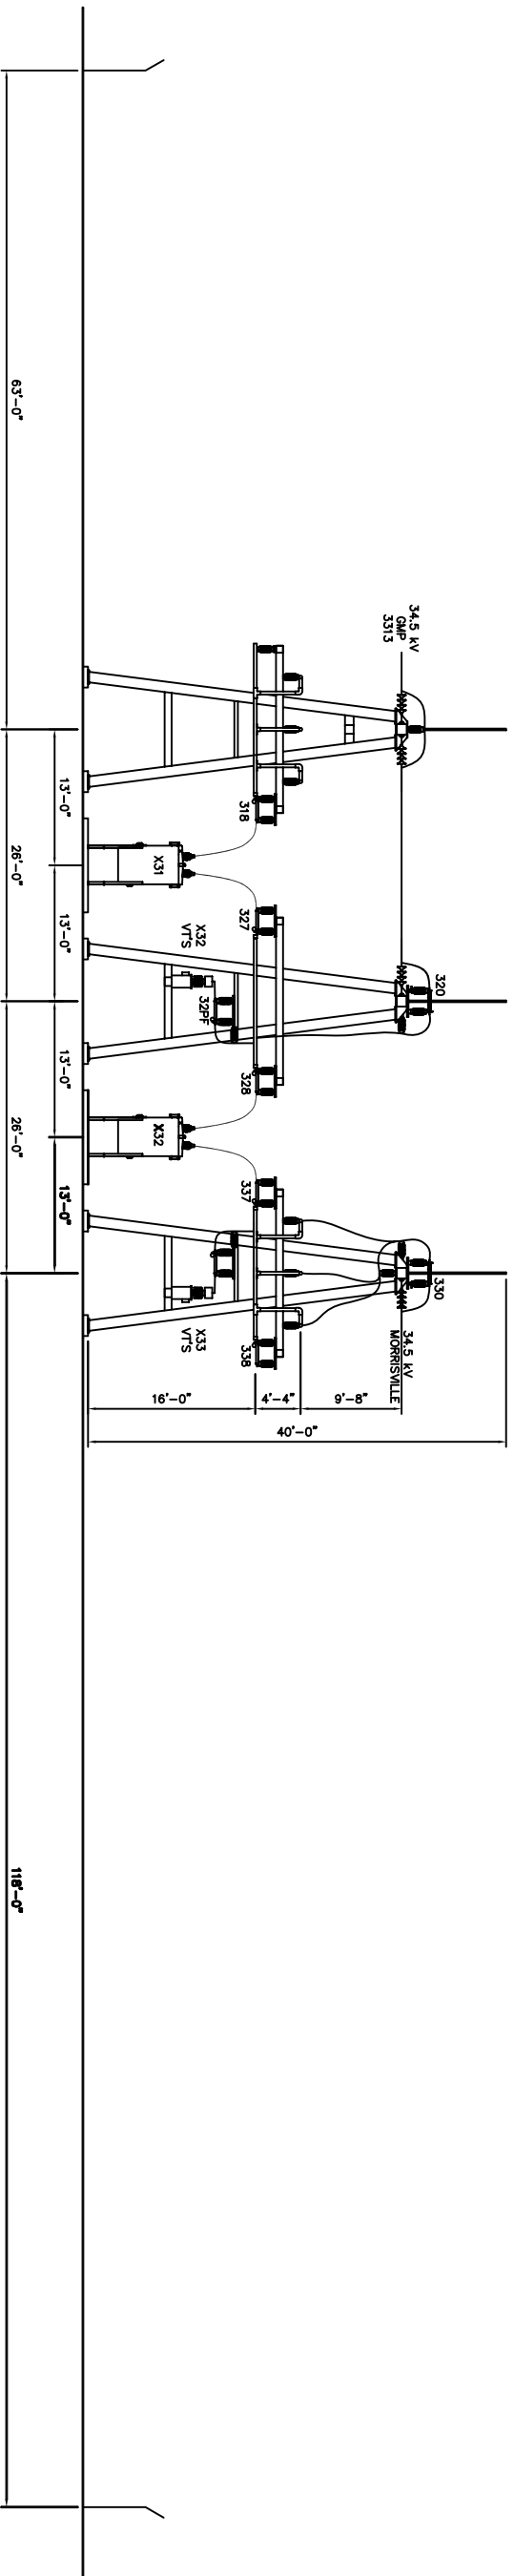

SECTION D-D

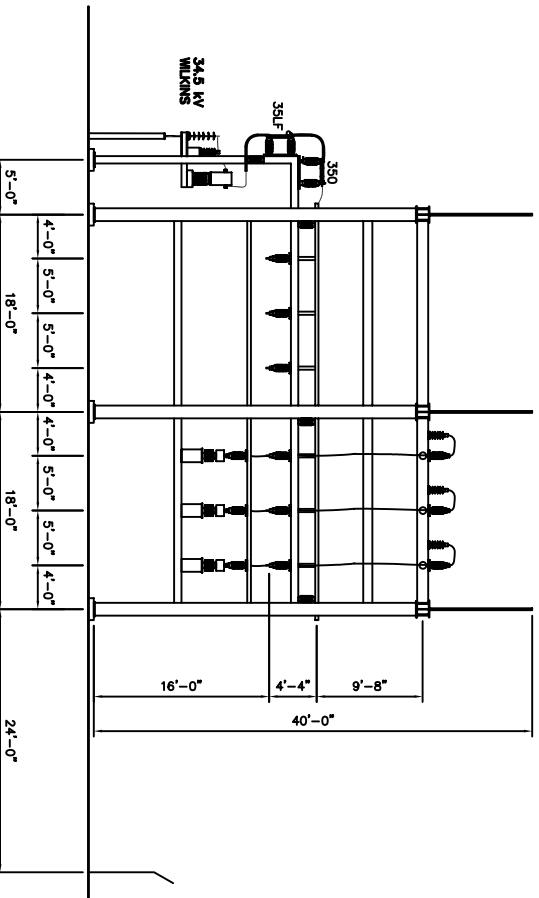

SECTION E-E

NOT FOR CONSTRUCTION: FOR CPG APPLICATION ONLY

REV	DATE	DR	CK	DESCRIPTION
A	8/06	TLM	SDS	INCORPORATED VELCO COMMENTS

VELCO
VERMONT ELECTRIC POWER CO., INC.
RUTLAND, VERMONT
STOWE SUBSTATION

PROPOSED GENERAL ARRANGEMENT SECTIONS
115kV/34.5 STOWE SUBSTATION
STOWE, VERMONT

SCALE: 1/8"=1'	DRAWN BY: TLM	APPROVED BY:
DATE: 08.01.06	CHECKED BY: SDS	DATE:
DRAWING NUMBER: 276-6021D		REV.