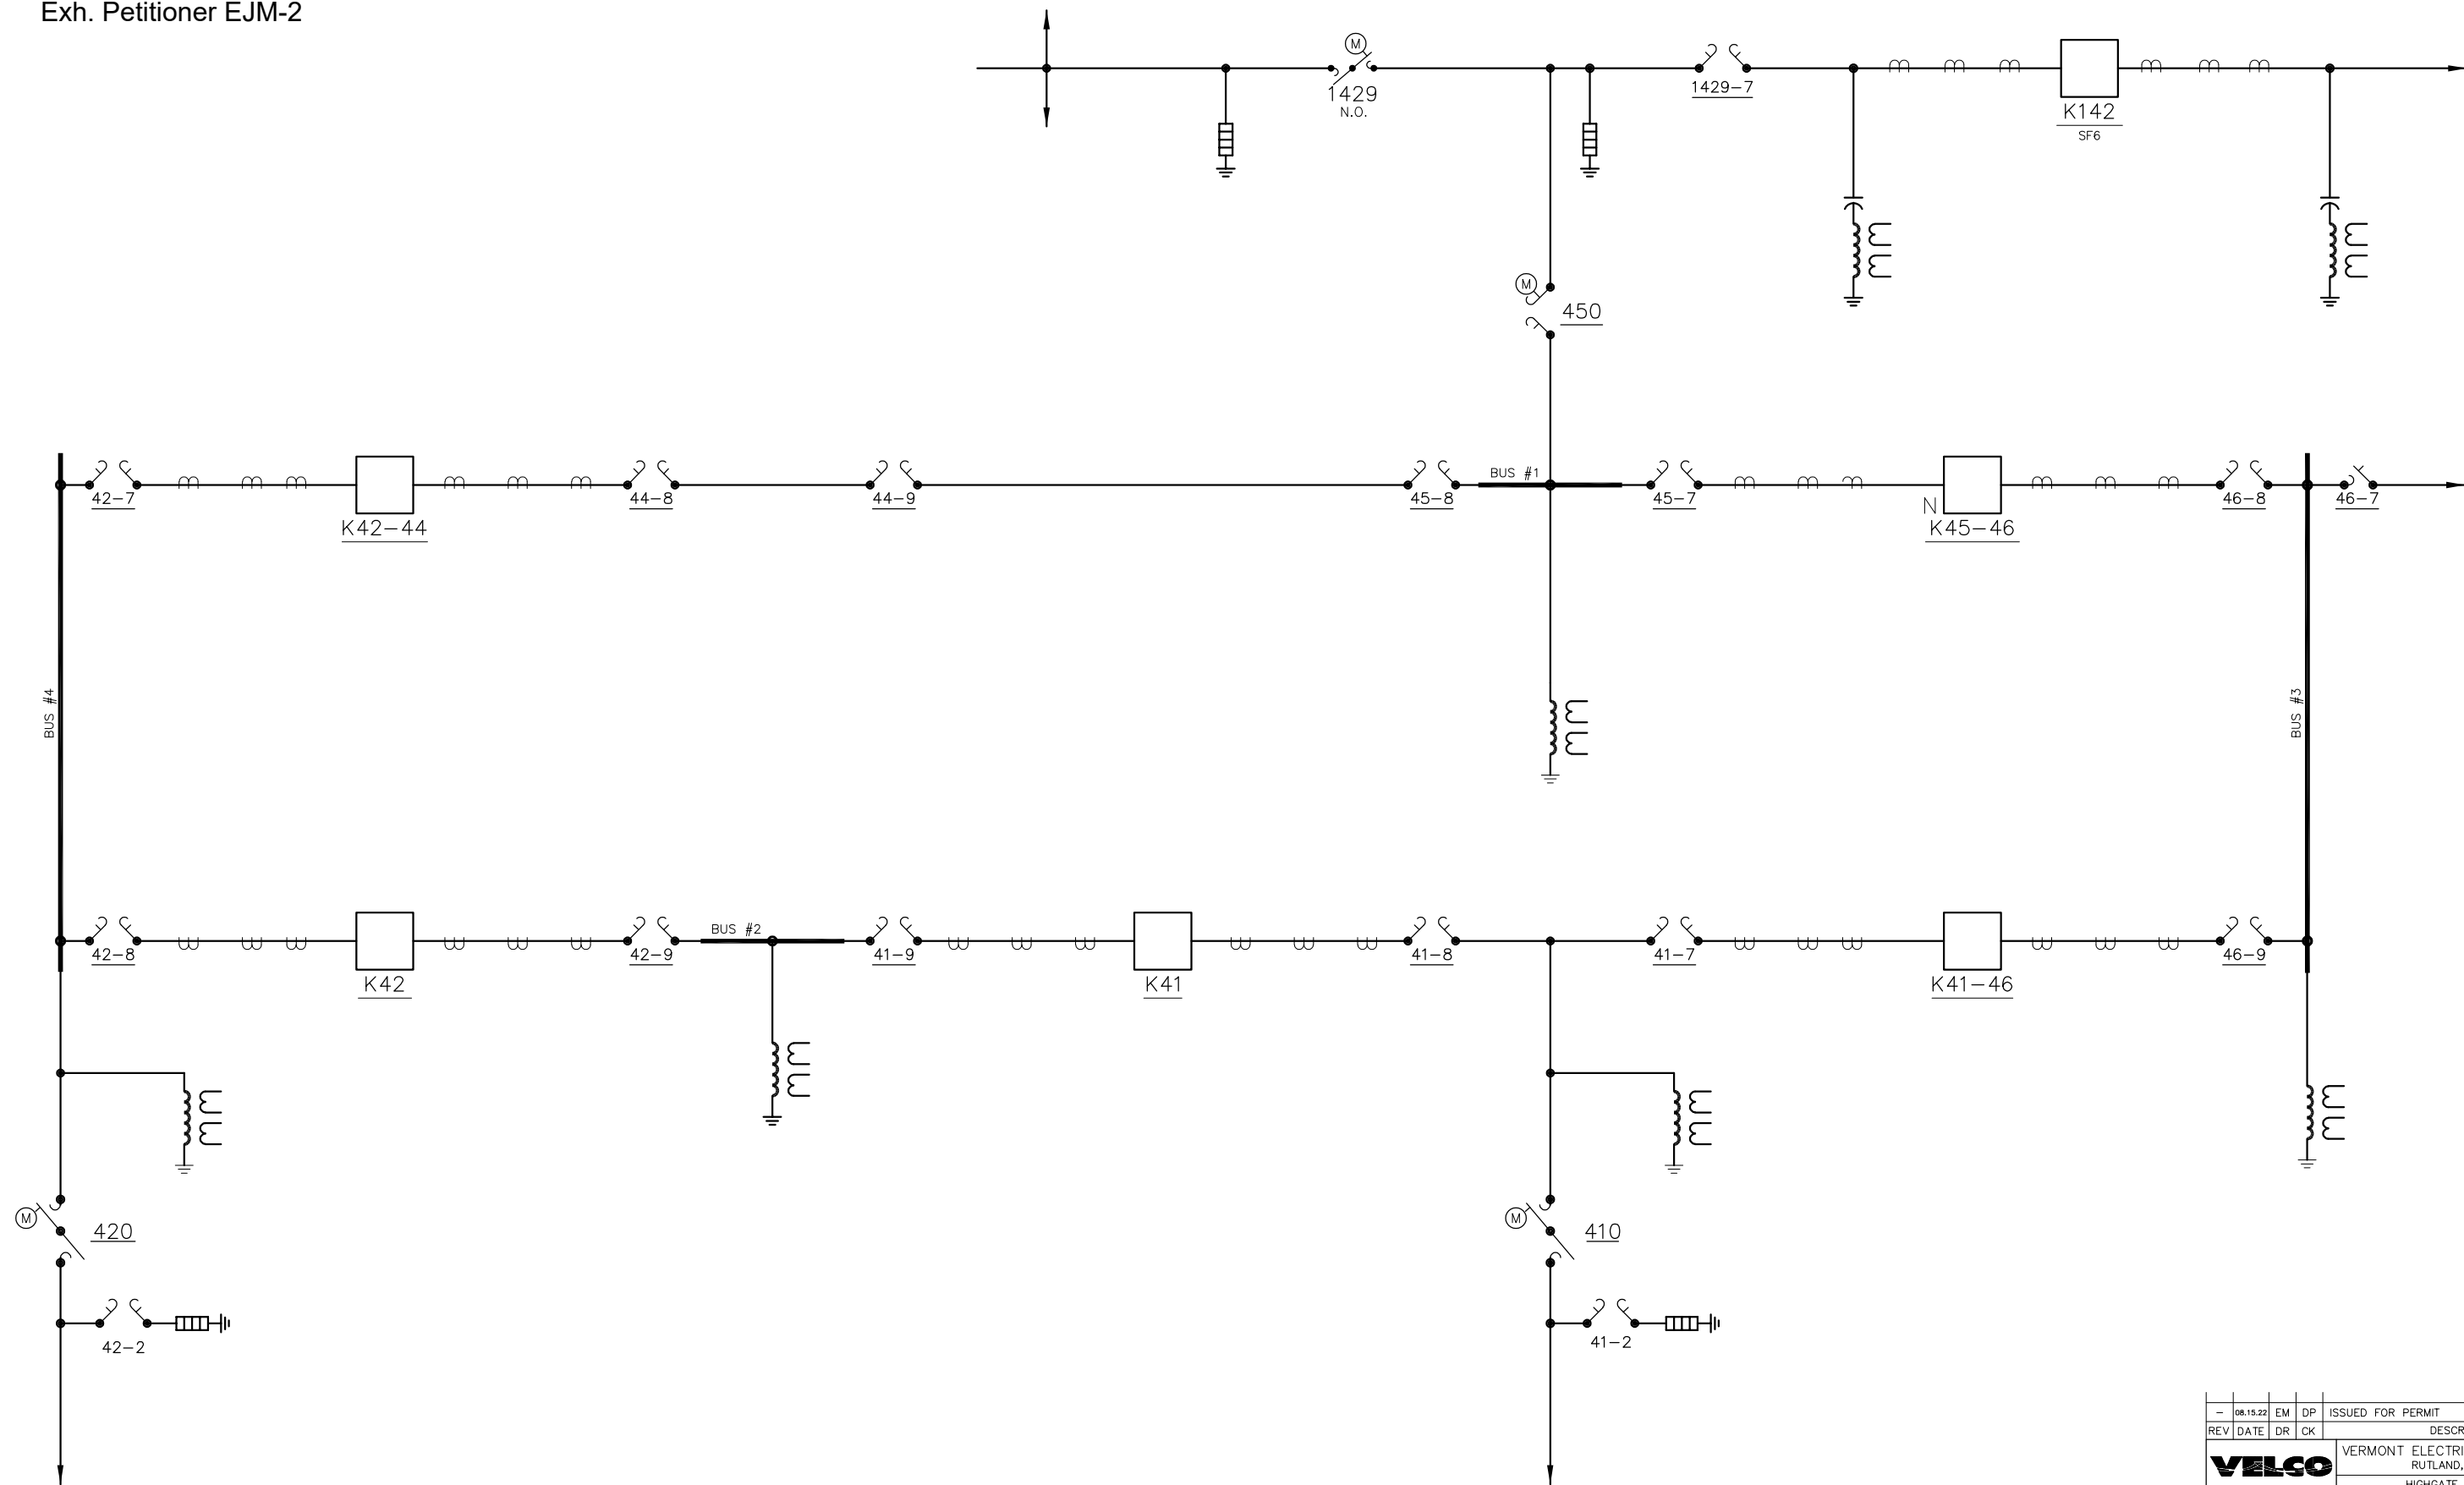

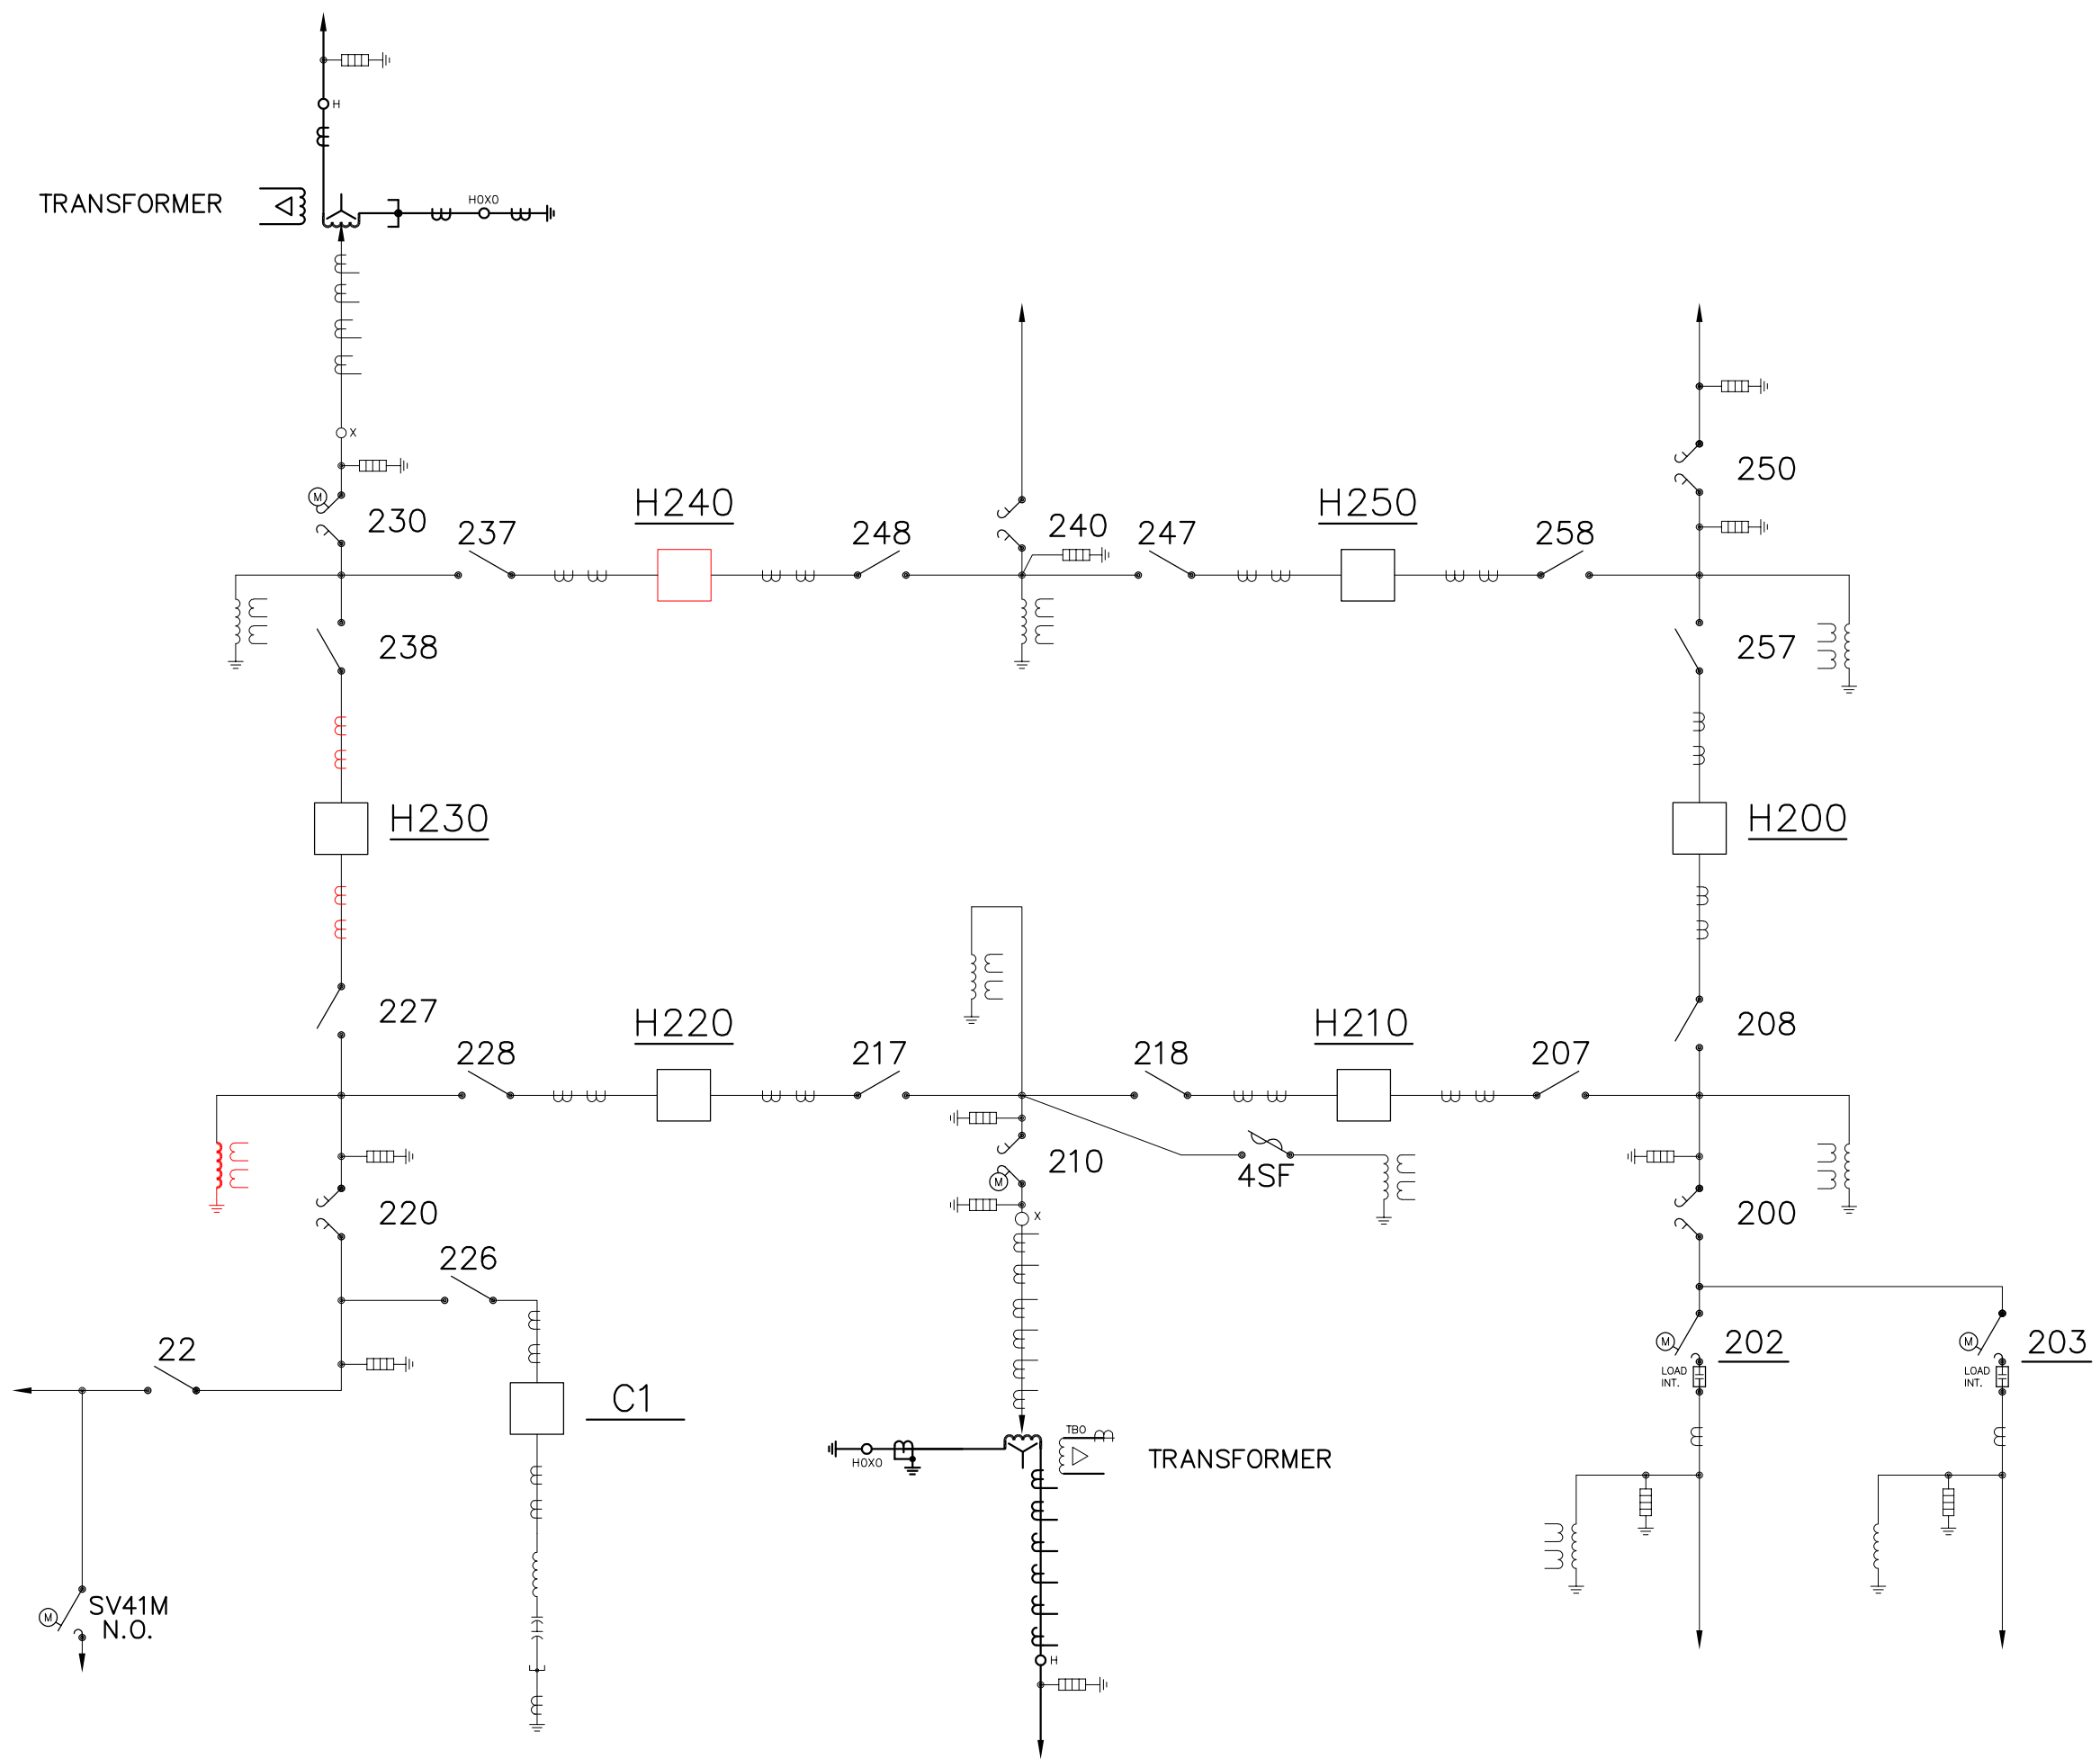


Exh. Petitioner EJM-2



REV	DATE	DR	CK	EM	DP	ISSUED FOR PERMIT
-	08.15.22			EM	DP	ISSUED FOR PERMIT
DESCRIPTION						
 VERMONT ELECTRIC POWER CO., INC. RUTLAND, VERMONT HIGHGATE SUBSTATION						
HIGHGATE 115KV SUBSTATION ONE-LINE						
SCALE: NONE		DRAWN BY: EJM		APPROVED BY:		
DATE: 6-2-22		CHECKED BY: DAP				DATE
DRAWING NUMBER:		272-0L-0003D				#
PLOT: 1=1						REV.



REV	DATE	DR	CK	DESCRIPTION
-	8/15/22	EJM	DAP	ISSUED FOR PERMIT
				<b>VERMONT ELECTRIC POWER CO., INC.</b> RUTLAND, VERMONT HIGHGATE SUBSTATION
<b>HIGHGATE 46KV SUBSTATION ONE-LINE</b>				
SCALE: NONE	DRAWN BY: EJM	APPROVED BY:		DATE
DATE: 6-2-22	CHECKED BY: DAP			
DRAWING NUMBER: PLOT: 1=1.1		272-OL-0004D		# REV.