



COLOR KEY
 ——— EXISTING INFRASTRUCTURE TO REMAIN
 ——— EXISTING INFRASTRUCTURE TO BE REMOVED
 ——— PROPOSED OR RELOCATED INFRASTRUCTURE

LEGEND
 STATION FENCE
 YARD LIGHT
 EXISTING UTILITY POLE
 PROPOSED UTILITY POLE

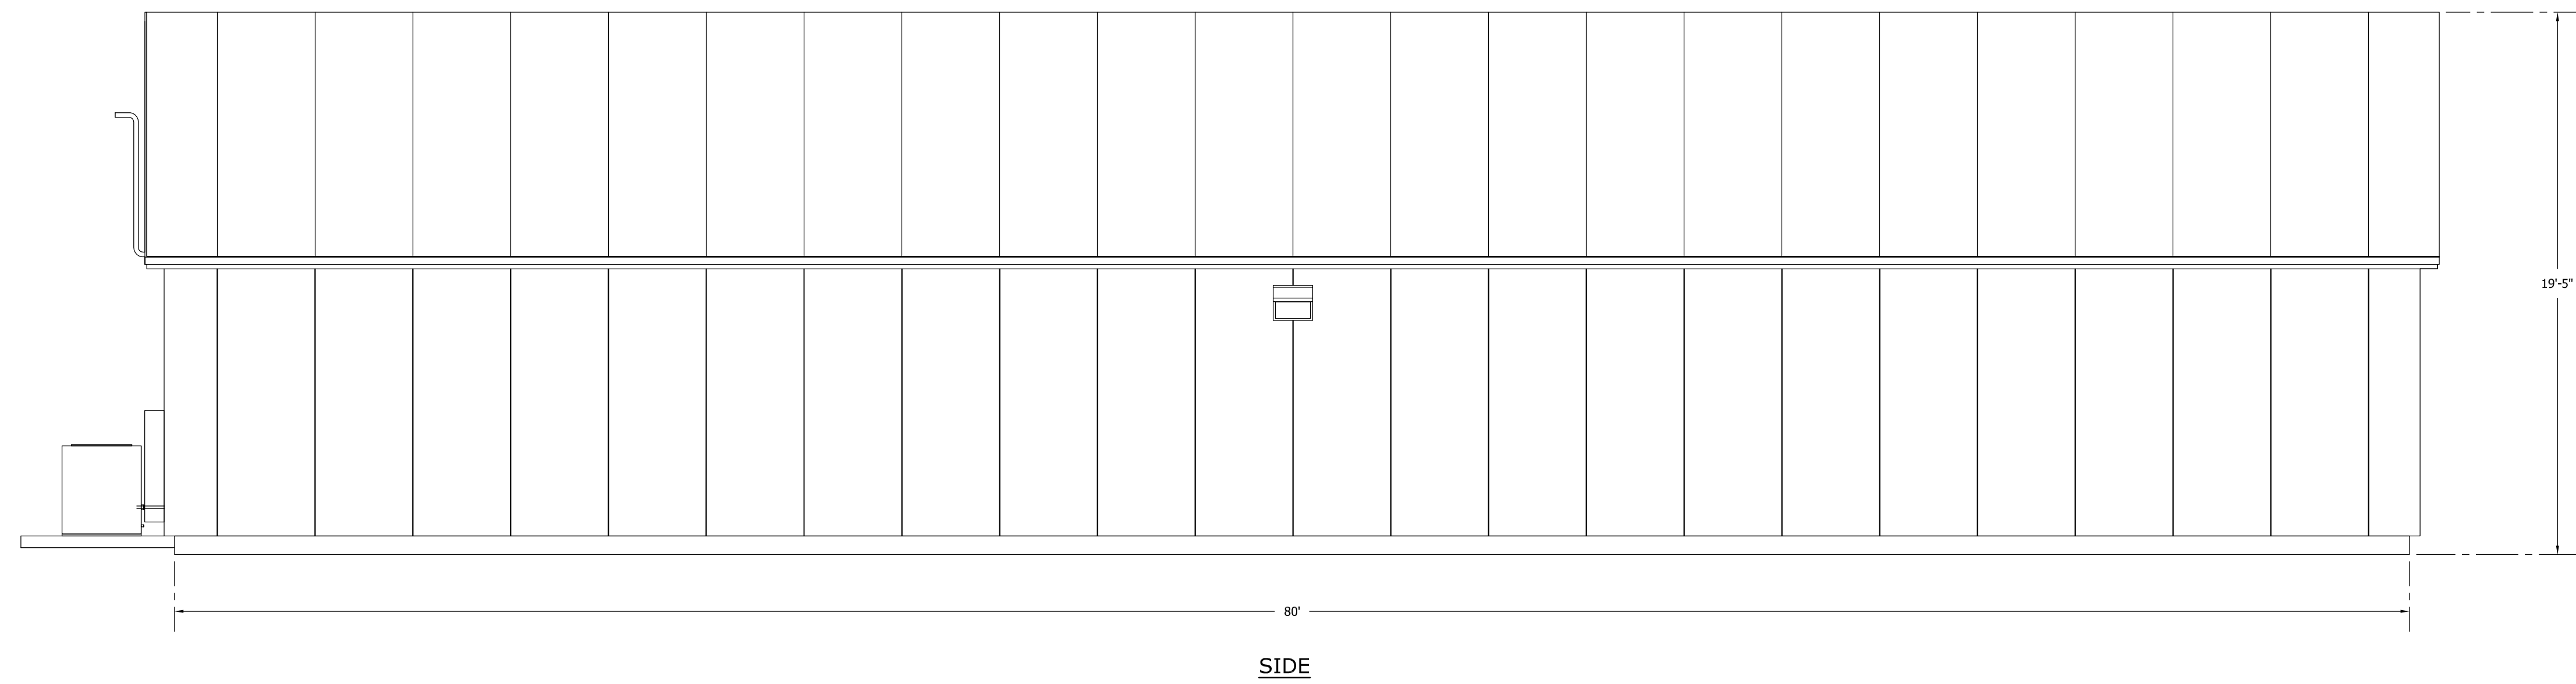

		VELCO		VERMONT ELECTRIC POWER CO., INC. RUTLAND, VERMONT	
				HIGHGATE SUBSTATION	
				GENERAL ARRANGEMENT PLAN 115/46 KV YARD	
		SCALE: AS SHOWN	DRAWN BY: JJO	APPROVED BY:	
		DATE: 08/09/22	CHECKED BY: JWK		DATE
		SHEET NUMBER: 272-6000D		REV.	
0	08.09.22	JJO	JWK	ISSUED FOR PERMIT	
REV	DATE	DR	CK	DESCRIPTION	FILE#

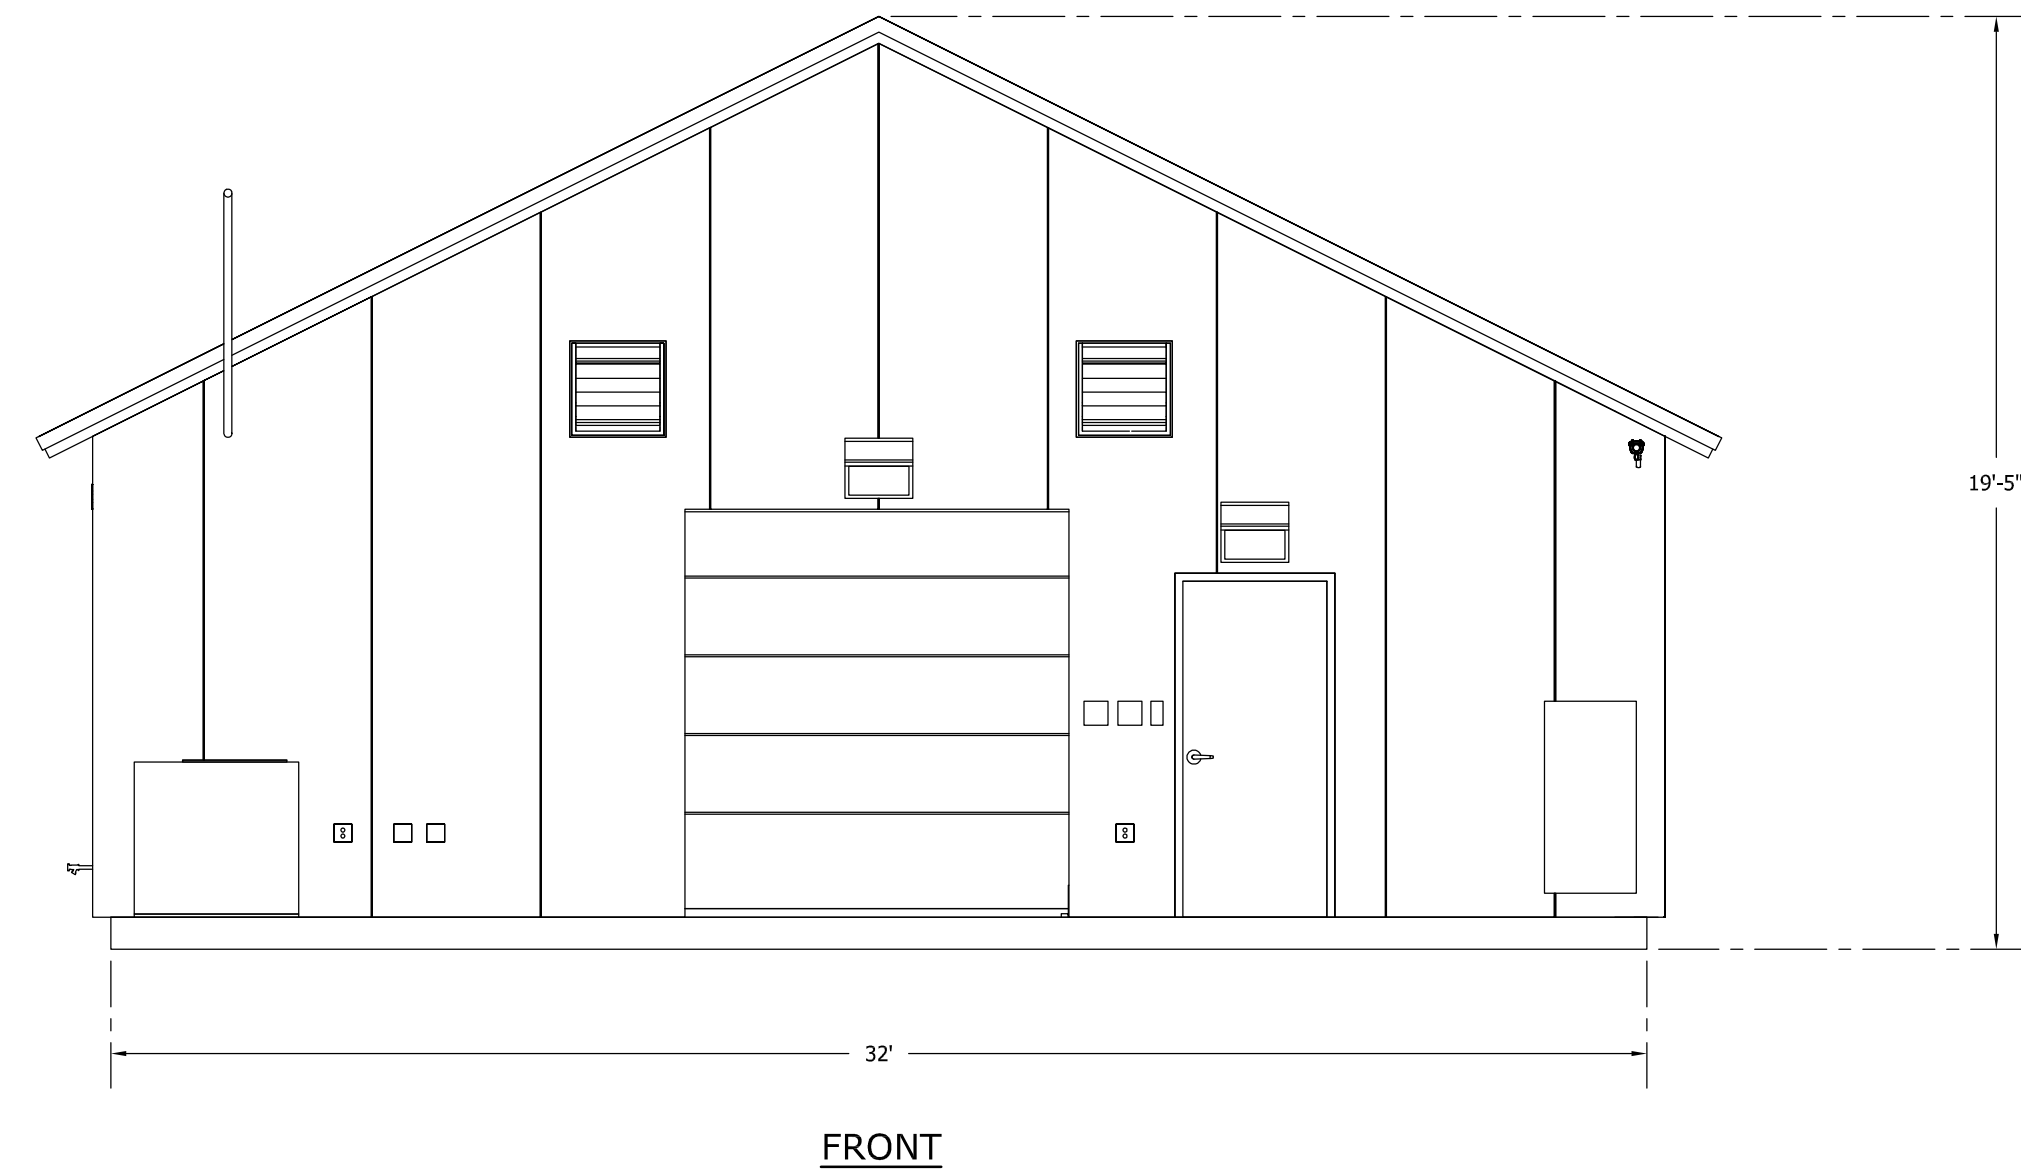

				VELCO		VERMONT ELECTRIC POWER CO., INC. RUTLAND, VERMONT	
						HIGHGATE SUBSTATION	
						GENERAL ARRANGEMENT ELEVATION 115/46 kV YARD CONTROL BUILDING	
				SCALE: 1/4" = 1'		DRAWN BY: JJO	
				DATE: 08/15/22		CHECKED BY: JWK	
						APPROVED BY:	
						DATE	
						SHEET NUMBER: 272-6020D	
						REV.	
0	08.15.22	JJO	JWK	ISSUED FOR PERMIT			
REV	DATE	DR	CK	DESCRIPTION			