


LEGEND


| | |
|-------------------------------------|------------------------------|
| — | NEW INFRASTRUCTURE |
| — | INFRASTRUCTURE TO BE REMOVED |



| | | | |
|-------------------------|----------|----------------------------------|--------------|
| | | VERMONT ELECTRIC POWER CO., INC. | |
| | | RUTLAND, VERMONT | |
| | | IRASBURG SUBSTATION | |
| | | GENERAL ARRANGEMENT PLAN | |
| | | IRASBURG, VERMONT | |
| SCALE: AS SHOWN | | DRAWN BY: ADS | APPROVED BY: |
| DATE: 05/03/72 | | CHECKED BY: MBH | DATE: |
| SHEET NUMBER: 232-6000D | | REV.: | |
| 8 | 10/21/20 | JWK | EJM |
| REV | DATE | DR | CK |
| | | DESCRIPTION | |
| | | ISSUED FOR PERMIT | |
| | | FILE: FV232ACTV12326000D | |

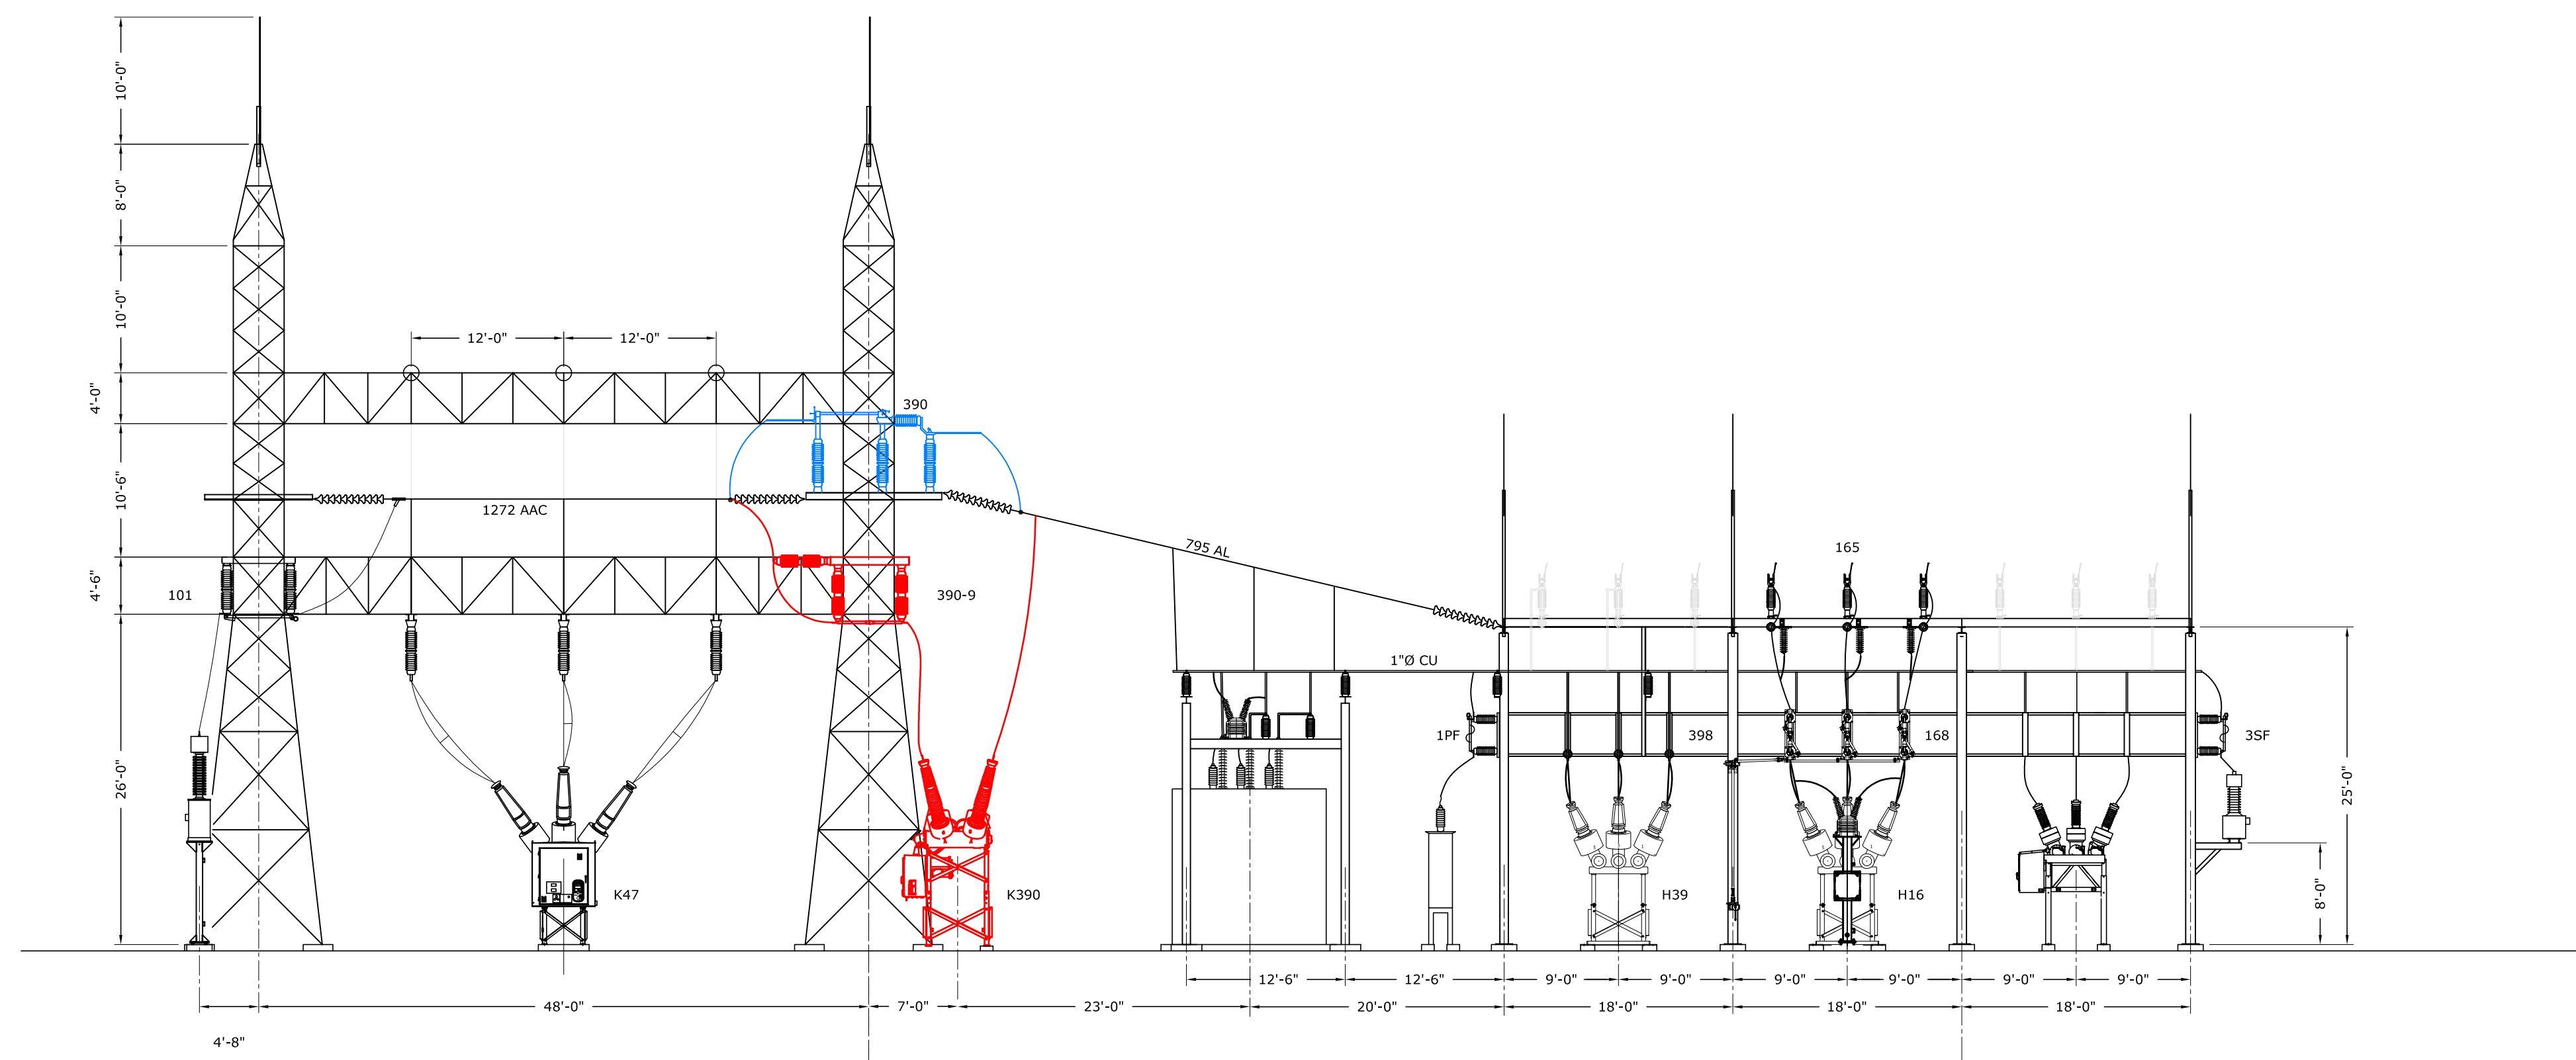

ELEVATION A-A

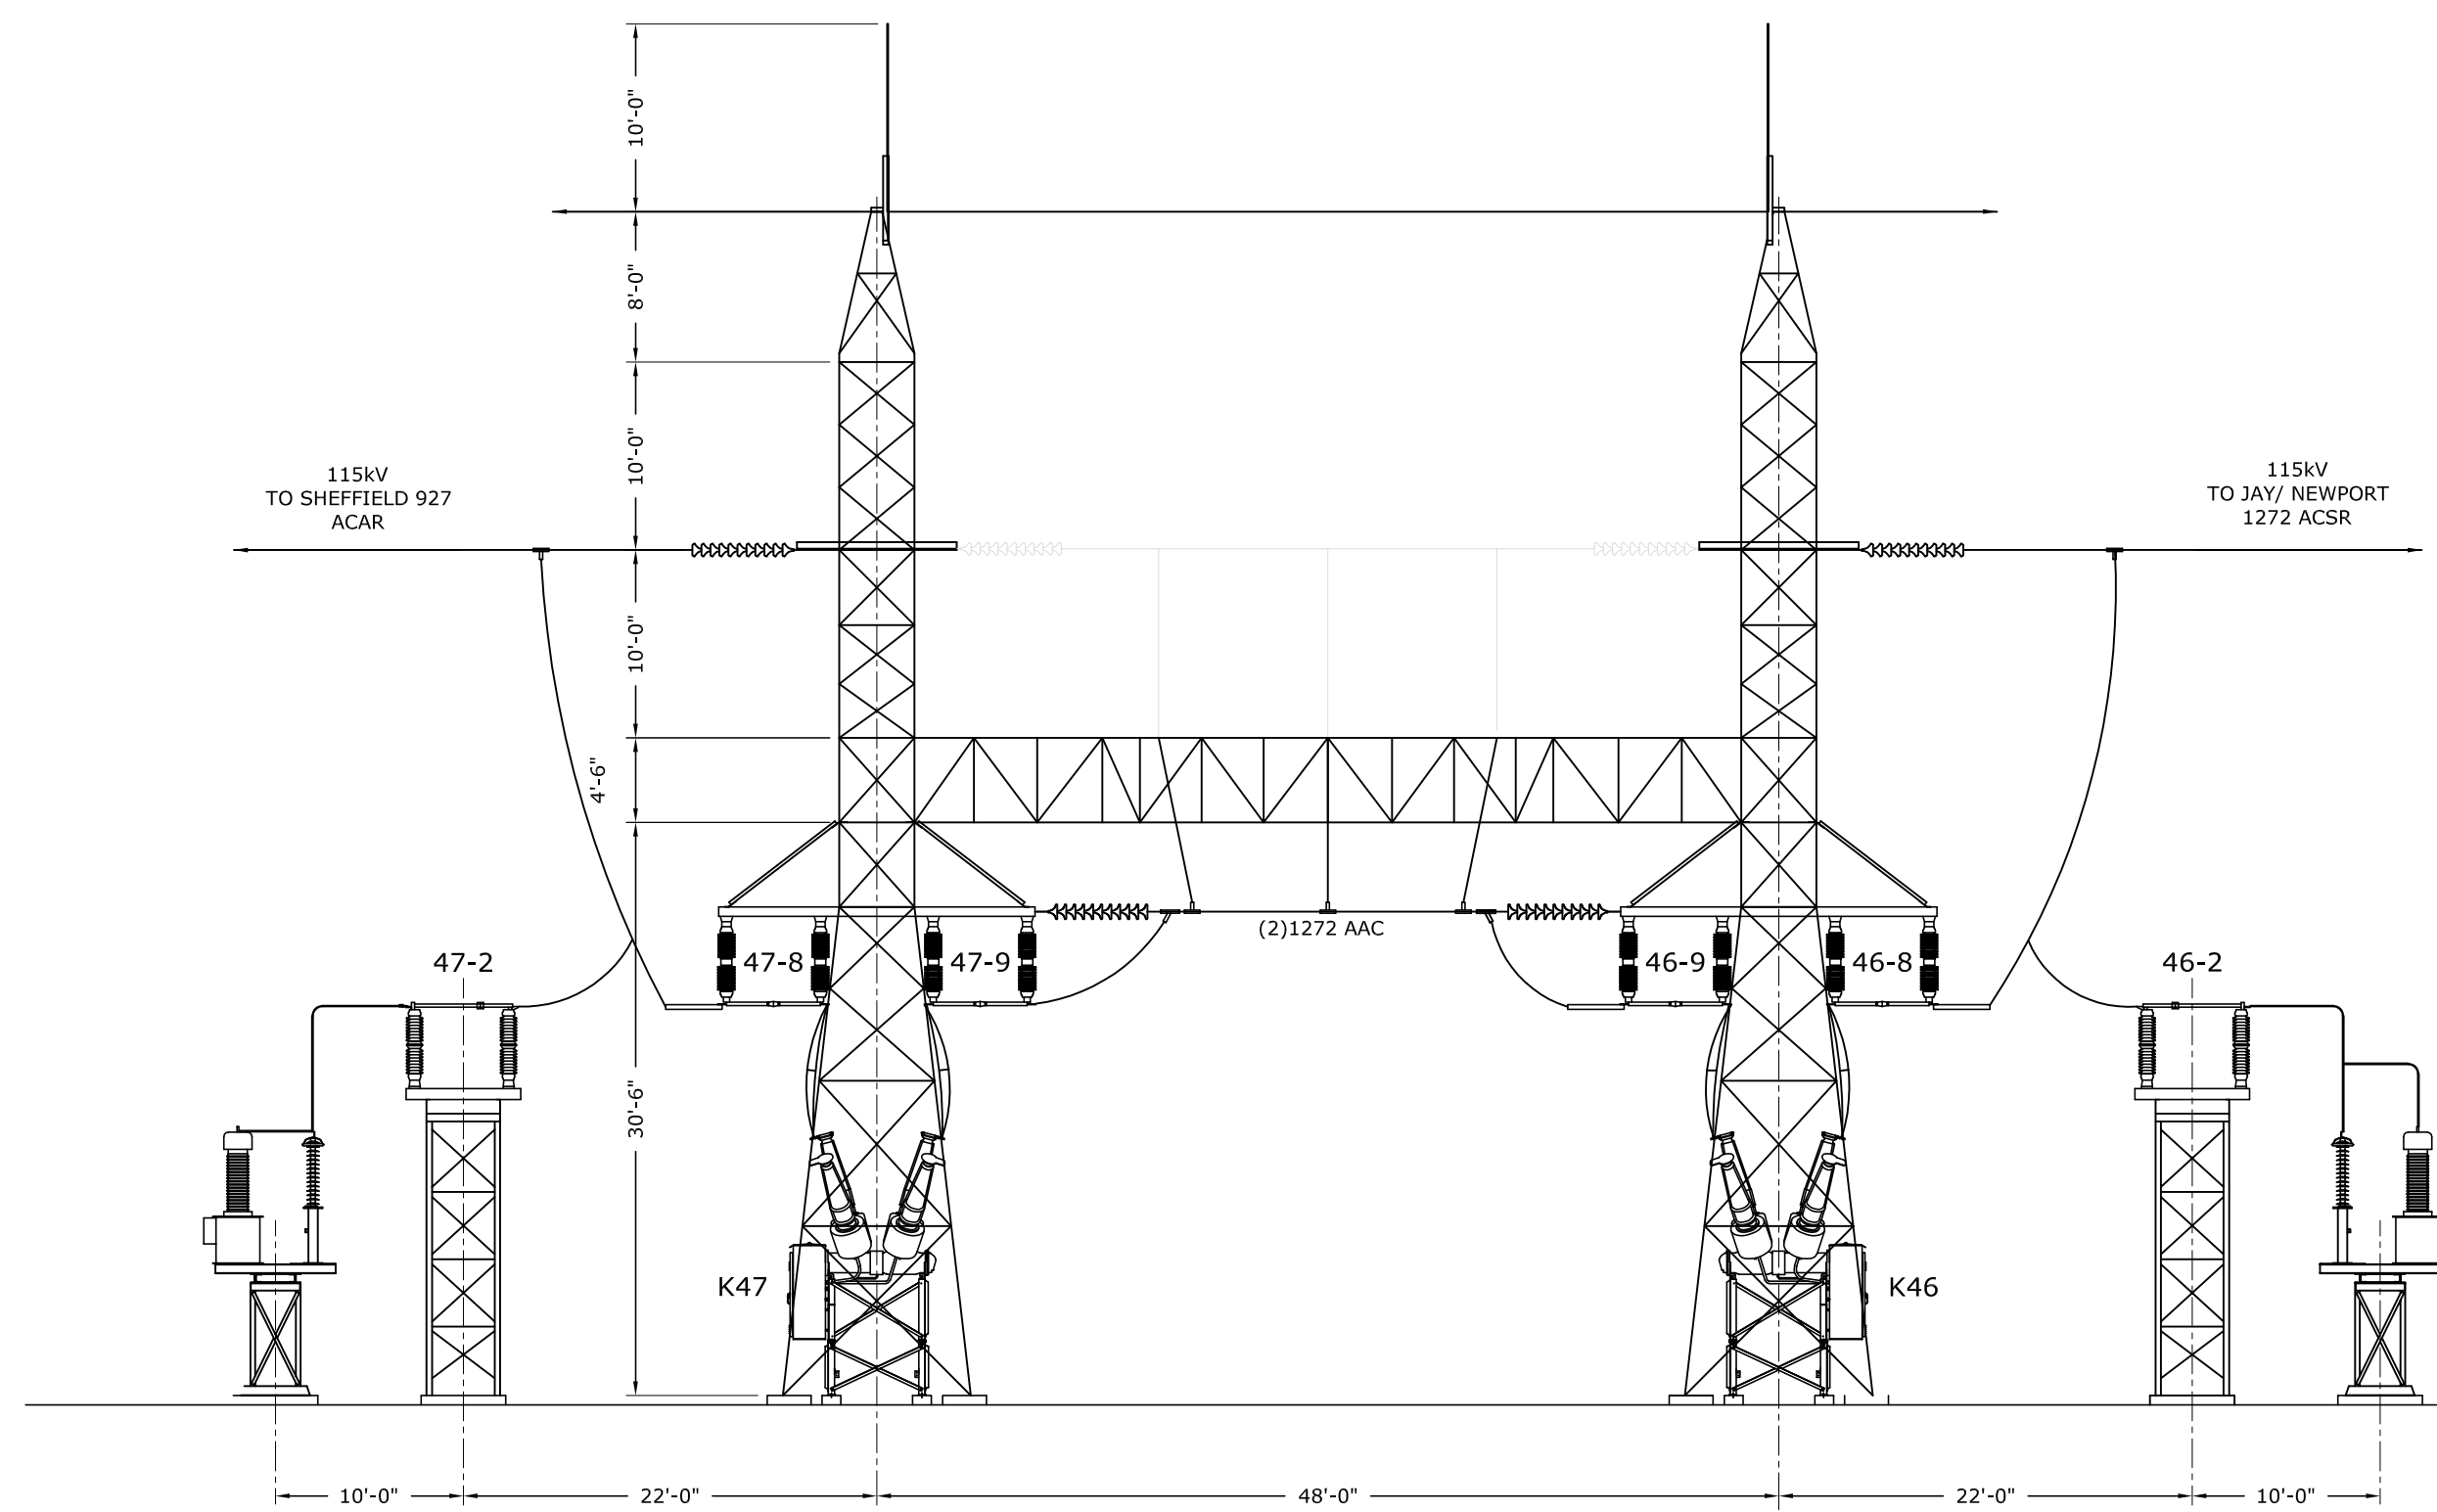

ELEVATION B-B

LEGEND

- NEW INFRASTRUCTURE
- INFRASTRUCTURE TO BE REMOVED



| | | | | | |
|-----|----------|-----------------|-----|--|------|
| | | VELCO | | VERMONT ELECTRIC POWER CO., INC. RUTLAND, VERMONT | |
| | | | | IRASBURG SUBSTATION | |
| | | | | GENERAL ARRANGEMENT ELEVATIONS | |
| | | SCALE: AS SHOWN | | DRAWN BY: JWK | |
| | | DATE: 10/21/20 | | CHECKED BY: EJM | |
| | | | | APPROVED BY: | |
| | | | | DATE: | |
| | | | | SHEET NUMBER: 232-6020D | |
| 0 | 10/21/20 | JWK | EJM | ISSUED FOR PERMIT | |
| REV | DATE | DR | CK | DESCRIPTION | REV. |

FILE: