



NOTE:  
1. DIMENSIONS ARE APPROXIMATE AND SUBJECT TO CHANGE BASED ON FINAL DESIGN.

K42 LINE REBUILD PROJECT  
115KV STRUCTURE GENERAL DETAILS  
A4 STEEL XARM  
FILING PURPOSES ONLY

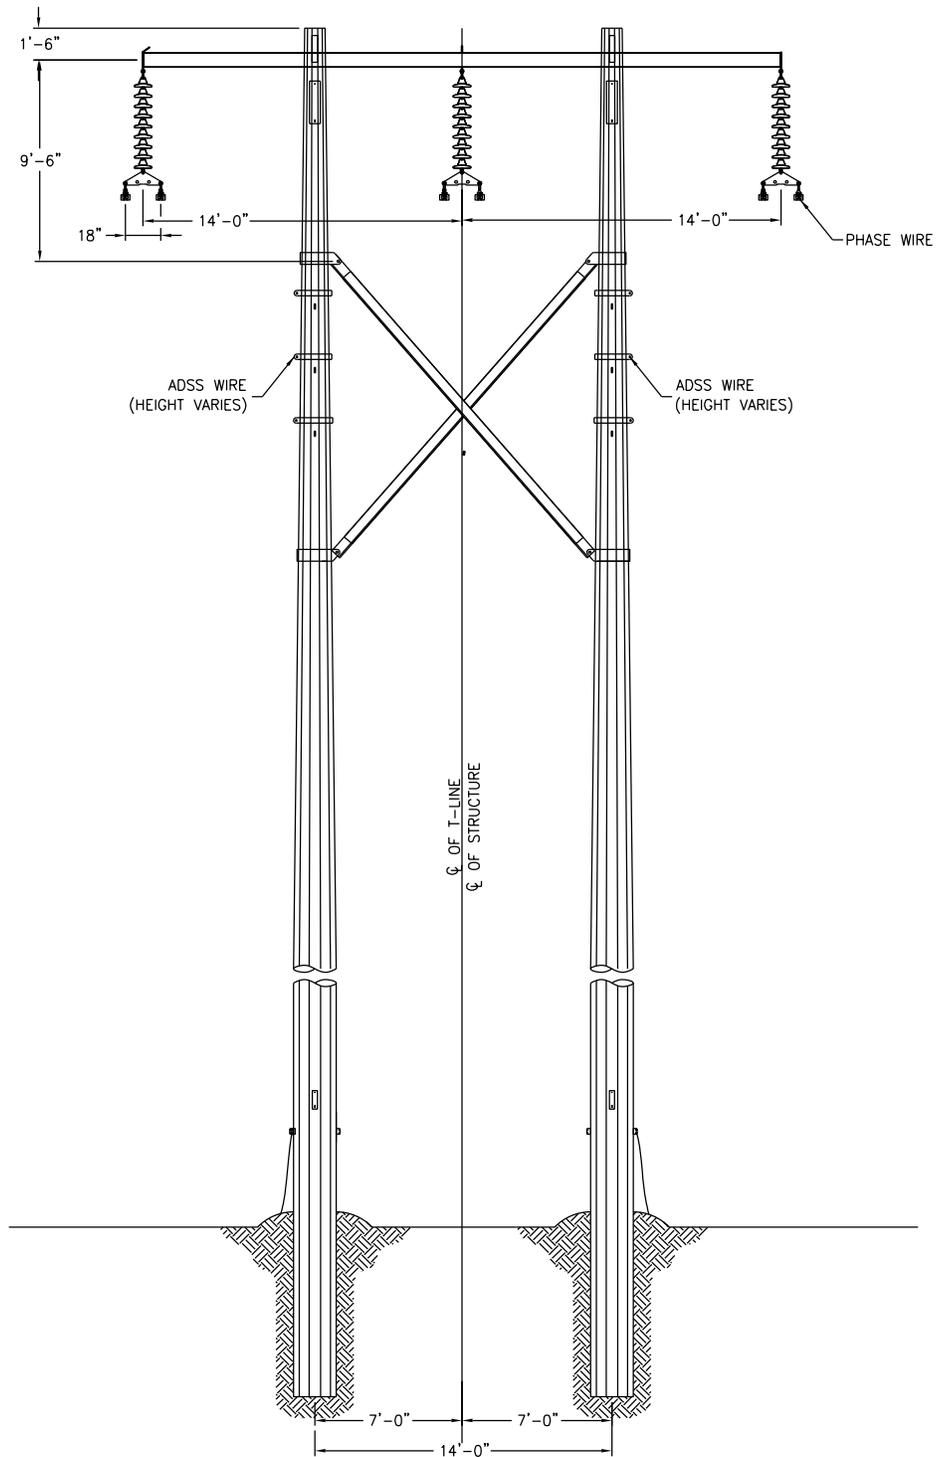


NOTE:  
 1. DIMENSIONS ARE APPROXIMATE AND SUBJECT TO CHANGE BASED ON FINAL DESIGN.

K42 LINE REBUILD PROJECT  
 115kV STRUCTURE GENERAL DETAILS  
 A STEEL XARM - NO SW  
 FILING PURPOSES ONLY

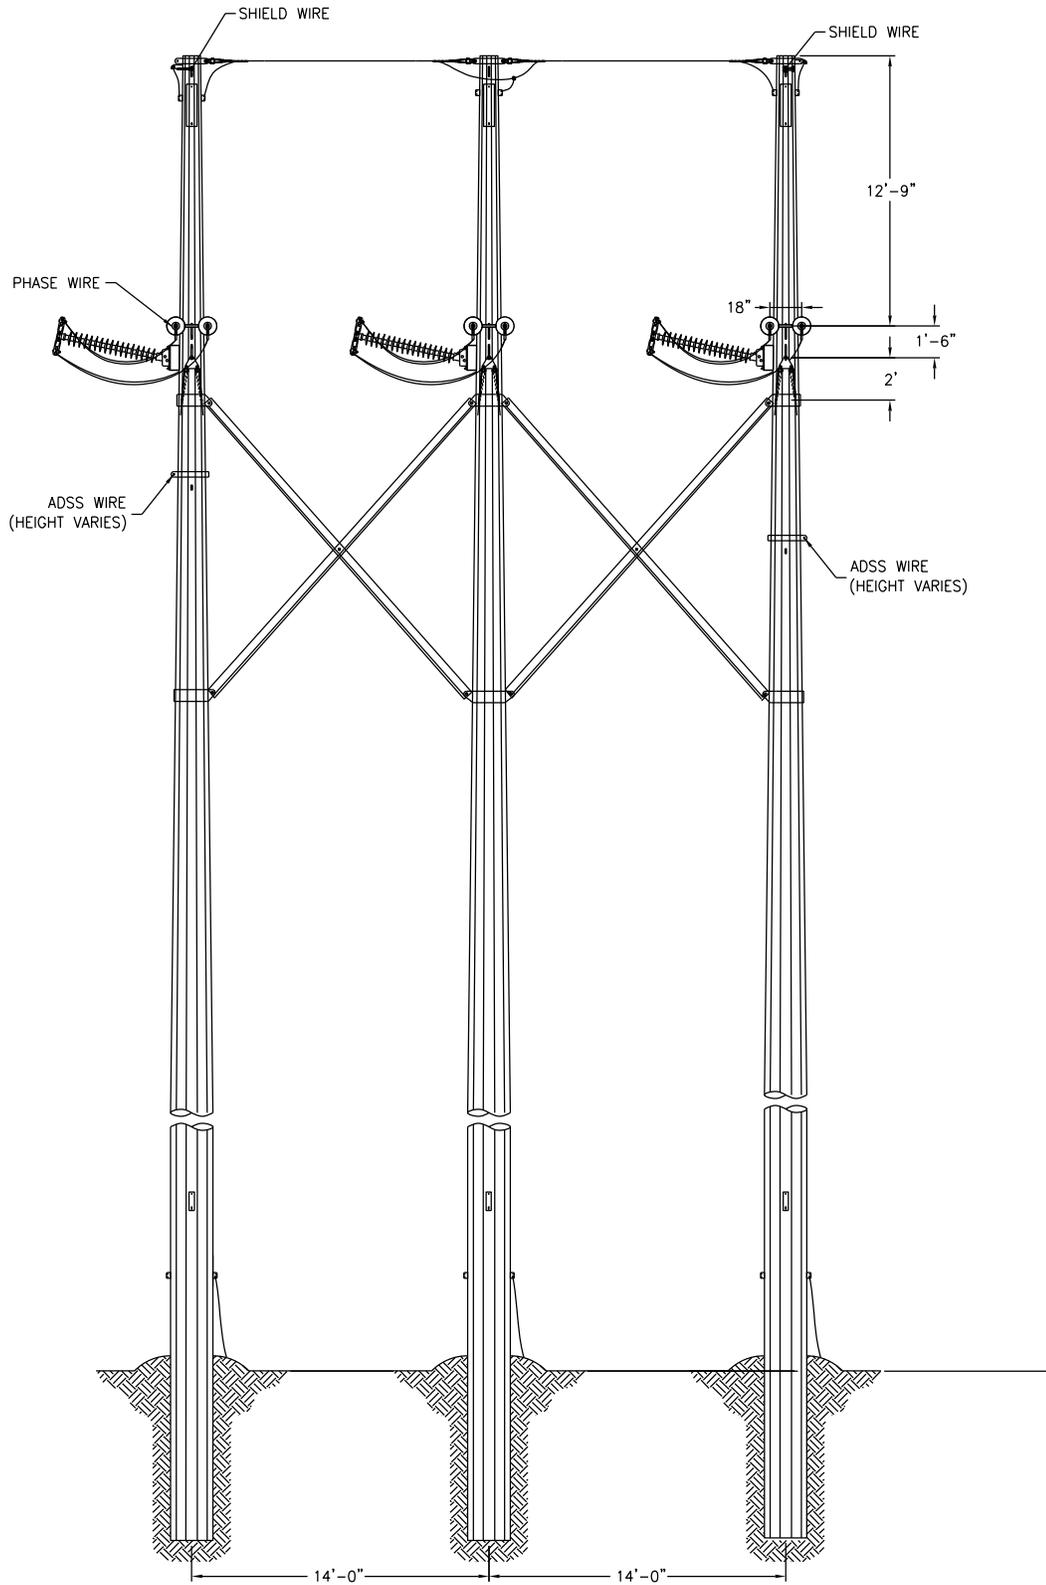


NOTE:  
 1. DIMENSIONS ARE APPROXIMATE AND SUBJECT TO CHANGE BASED ON FINAL DESIGN.

K42 LINE REBUILD PROJECT  
 115kV STRUCTURE GENERAL DETAILS  
 DA-T  
 FILING PURPOSES ONLY

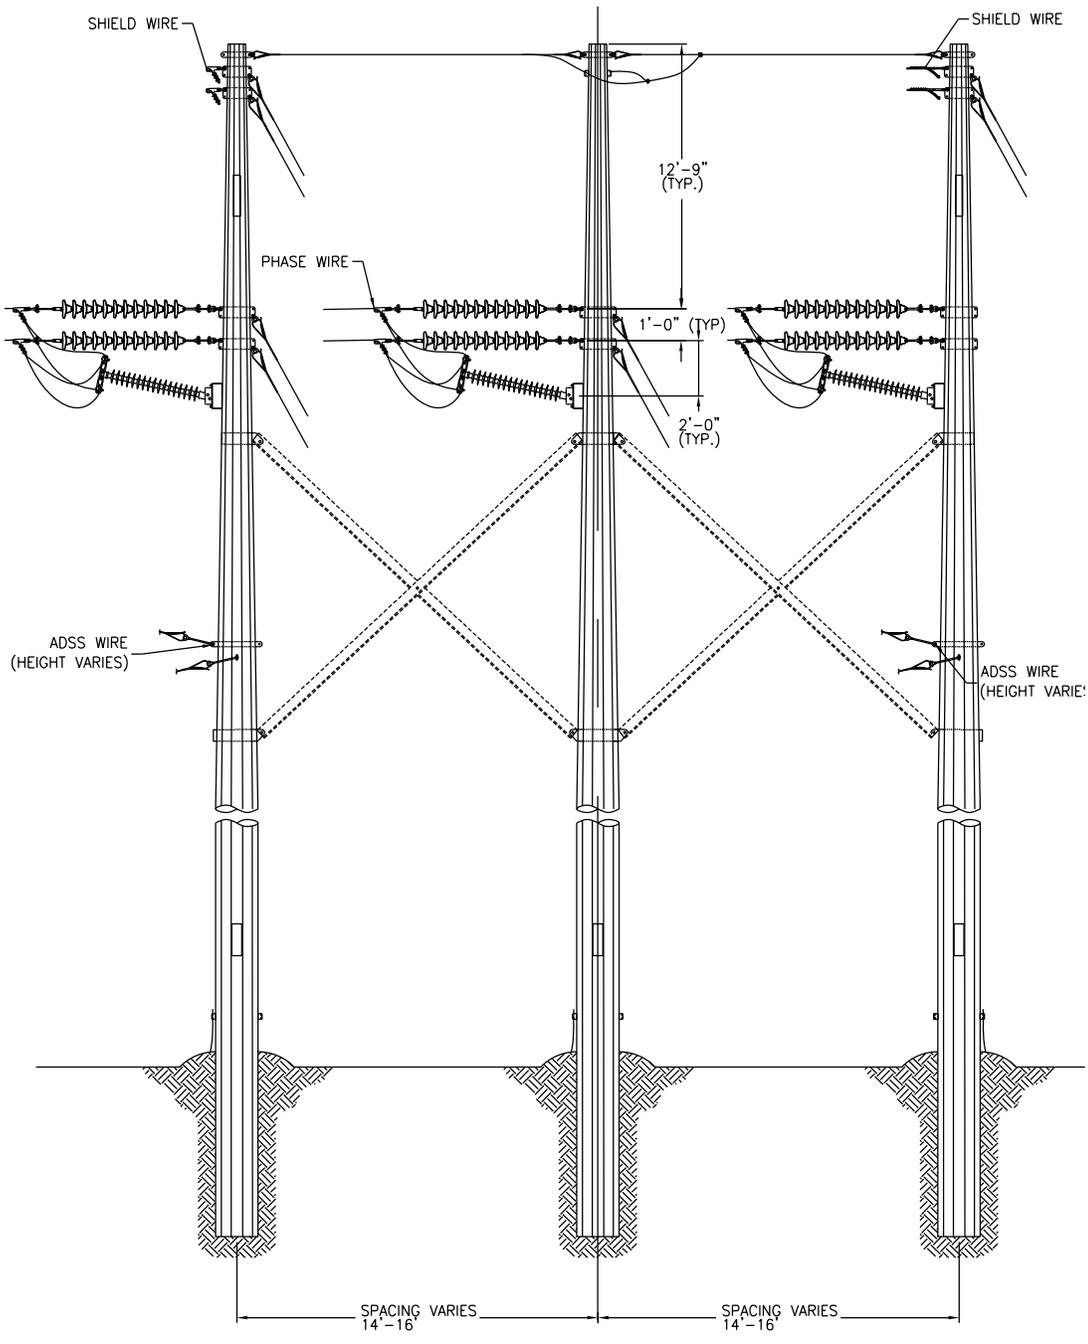


NOTE:  
 1. DIMENSIONS ARE APPROXIMATE AND SUBJECT TO CHANGE BASED ON FINAL DESIGN.

**K42 LINE REBUILD PROJECT  
 115KV STRUCTURE GENERAL DETAILS  
 DA  
 FILING PURPOSES ONLY**

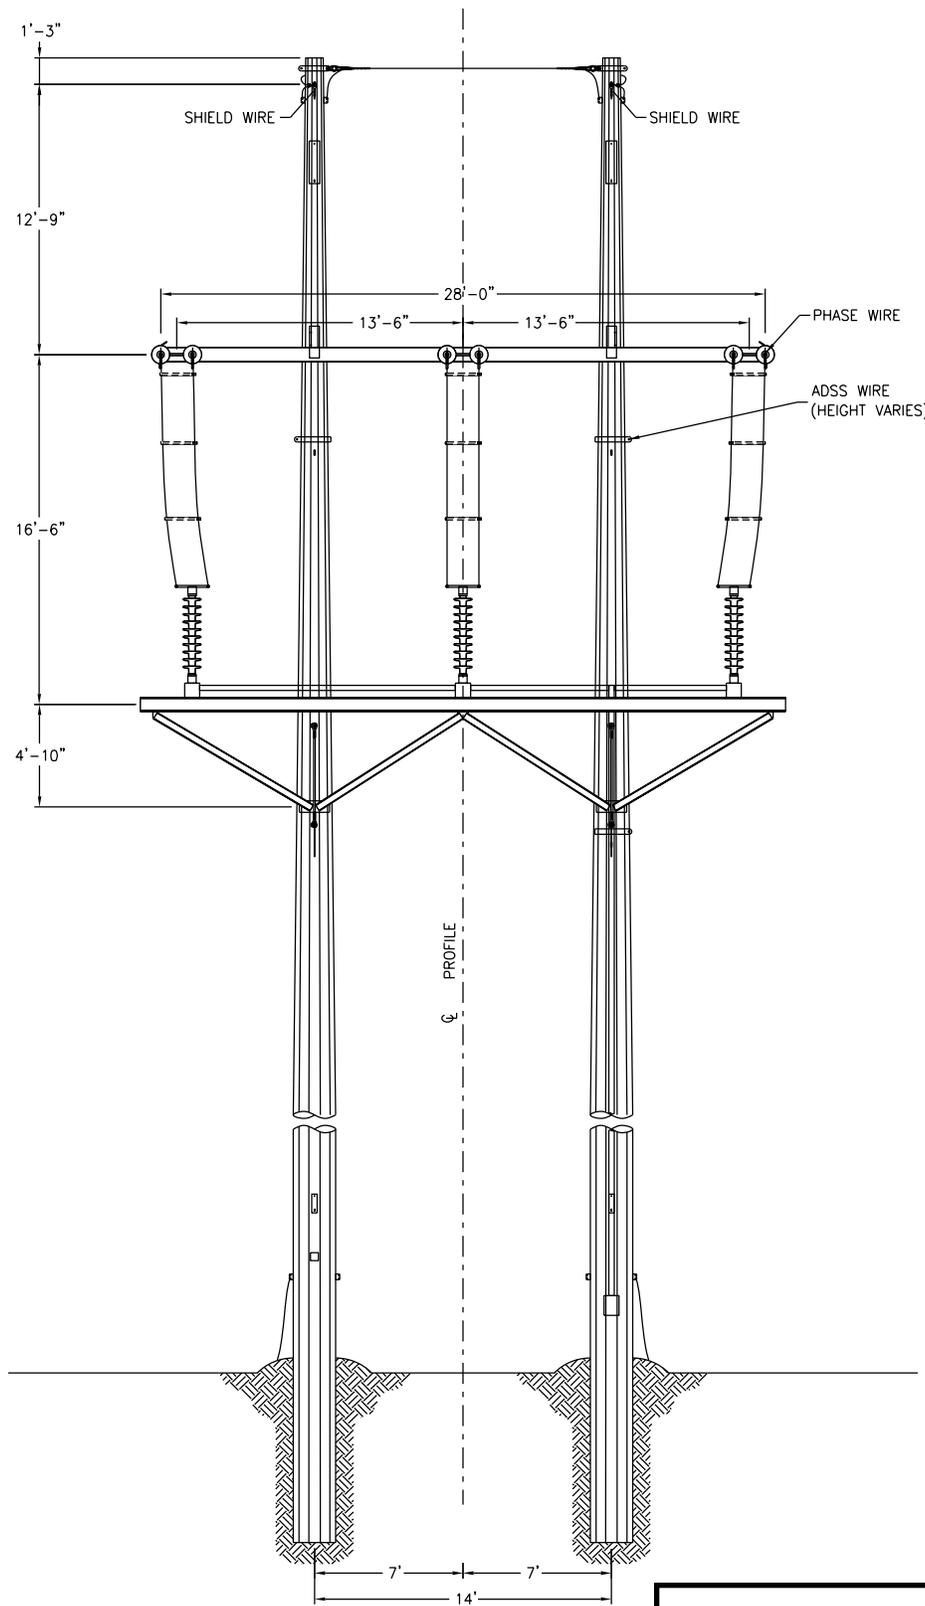


NOTE:  
 1. DIMENSIONS ARE APPROXIMATE AND SUBJECT TO CHANGE BASED ON FINAL DESIGN.

K42 LINE REBUILD PROJECT  
 115kV STRUCTURE GENERAL DETAILS  
 SWITCH TYPE E  
 FILING PURPOSES ONLY

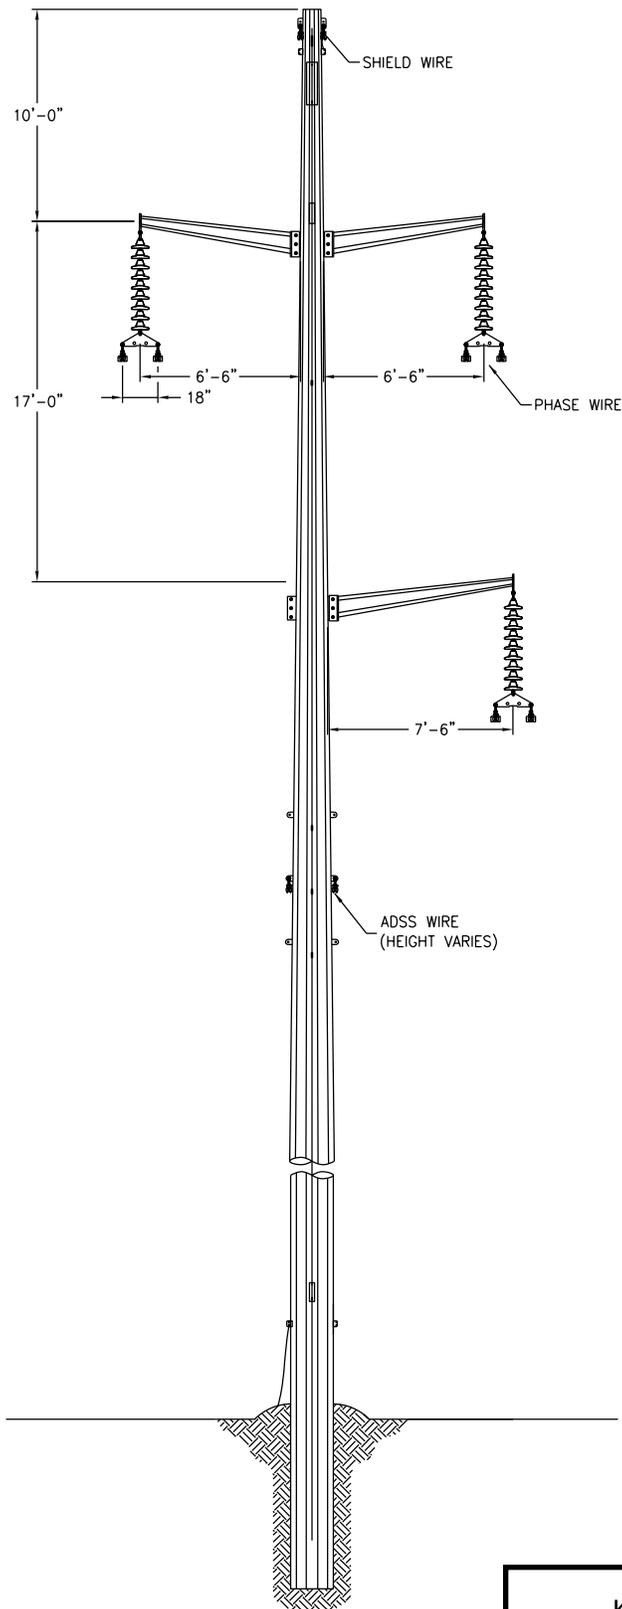


NOTE:  
1. DIMENSIONS ARE APPROXIMATE AND SUBJECT TO CHANGE BASED ON FINAL DESIGN.

K42 LINE REBUILD PROJECT  
115kV STRUCTURE GENERAL DETAILS  
BK-TO-BK DAVIT ARM SUSPENSION  
FILING PURPOSES ONLY

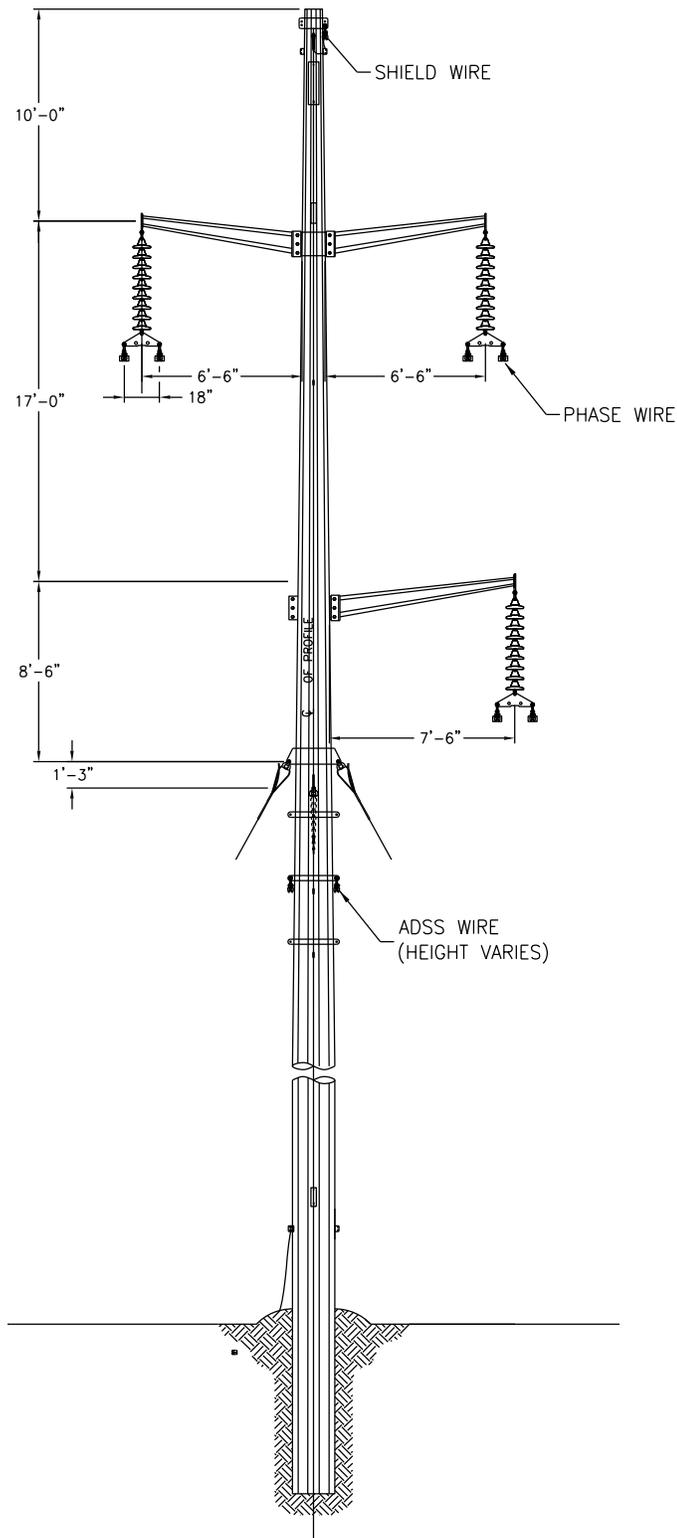


NOTE:  
1. DIMENSIONS ARE APPROXIMATE AND SUBJECT TO CHANGE BASED ON FINAL DESIGN.

K42 LINE REBUILD PROJECT  
115kV STRUCTURE GENERAL DETAILS  
BK-TO-BK DAVIT ARM SUSPENSION 2  
FILING PURPOSES ONLY

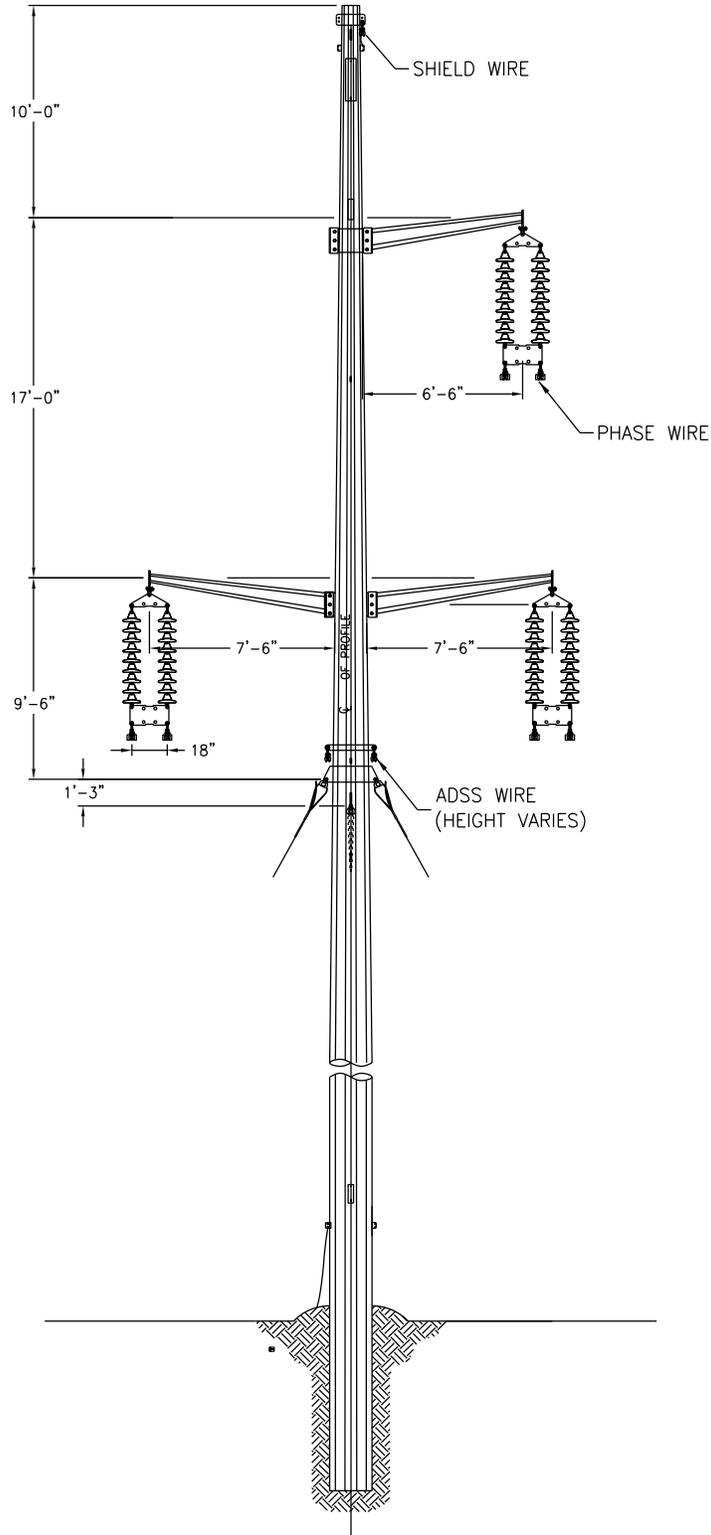


NOTE:  
1. DIMENSIONS ARE APPROXIMATE AND SUBJECT TO CHANGE BASED ON FINAL DESIGN.

K42 LINE REBUILD PROJECT  
115kV STRUCTURE GENERAL DETAILS  
BK-TO-BK DAVIT ARM SUSPENSION 3  
FILING PURPOSES ONLY

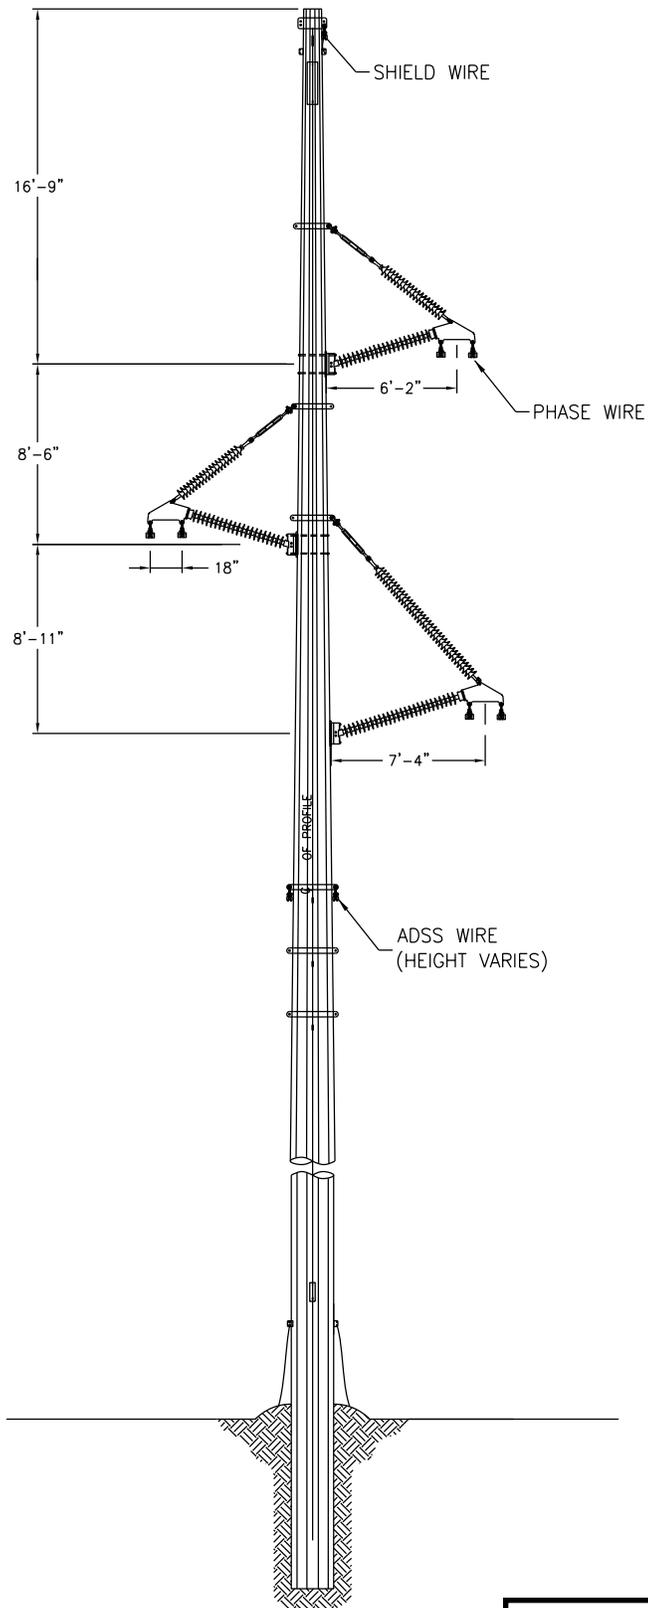


NOTE:  
 1. DIMENSIONS ARE APPROXIMATE AND SUBJECT TO CHANGE BASED ON FINAL DESIGN.

K42 LINE REBUILD PROJECT  
 115kV STRUCTURE GENERAL DETAILS  
 DELTA BRACED POST  
 FILING PURPOSES ONLY

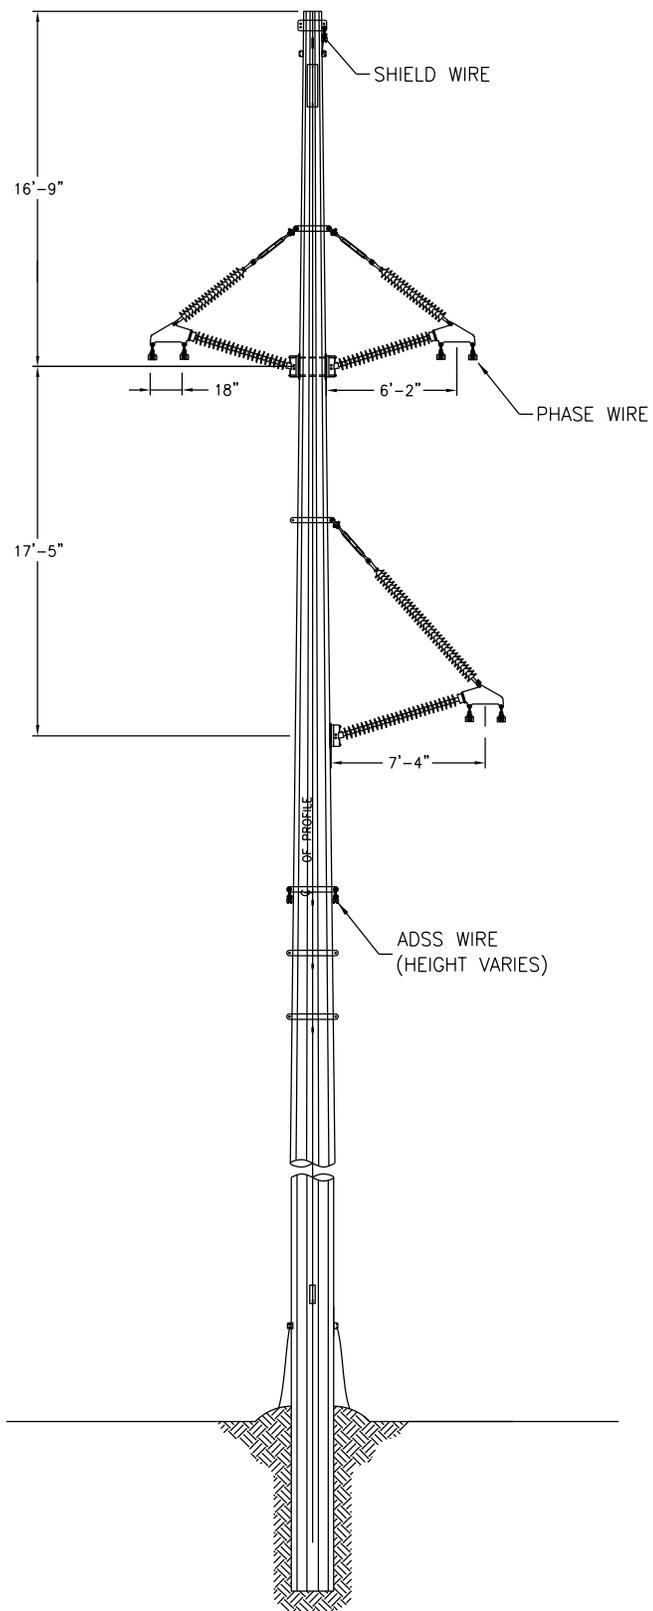


NOTE:  
 1. DIMENSIONS ARE APPROXIMATE AND SUBJECT TO CHANGE BASED ON FINAL DESIGN.

K42 LINE REBUILD PROJECT  
 115kV STRUCTURE GENERAL DETAILS  
 BK-TO-BK BRACED POST  
 FILING PURPOSES ONLY

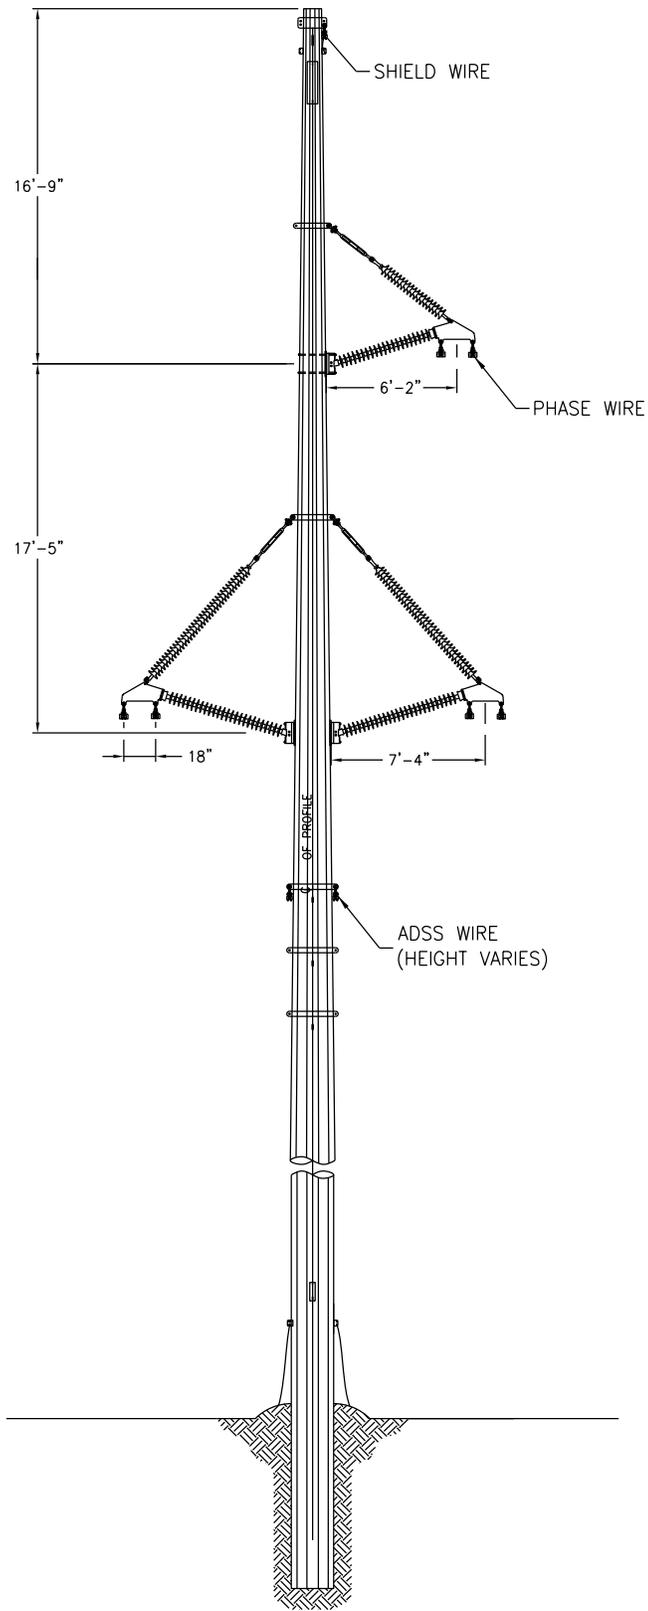


NOTE:  
1. DIMENSIONS ARE APPROXIMATE AND SUBJECT TO CHANGE BASED ON FINAL DESIGN.

K42 LINE REBUILD PROJECT  
115kV STRUCTURE GENERAL DETAILS  
BK-TO-BK BRACED POST 2  
FILING PURPOSES ONLY

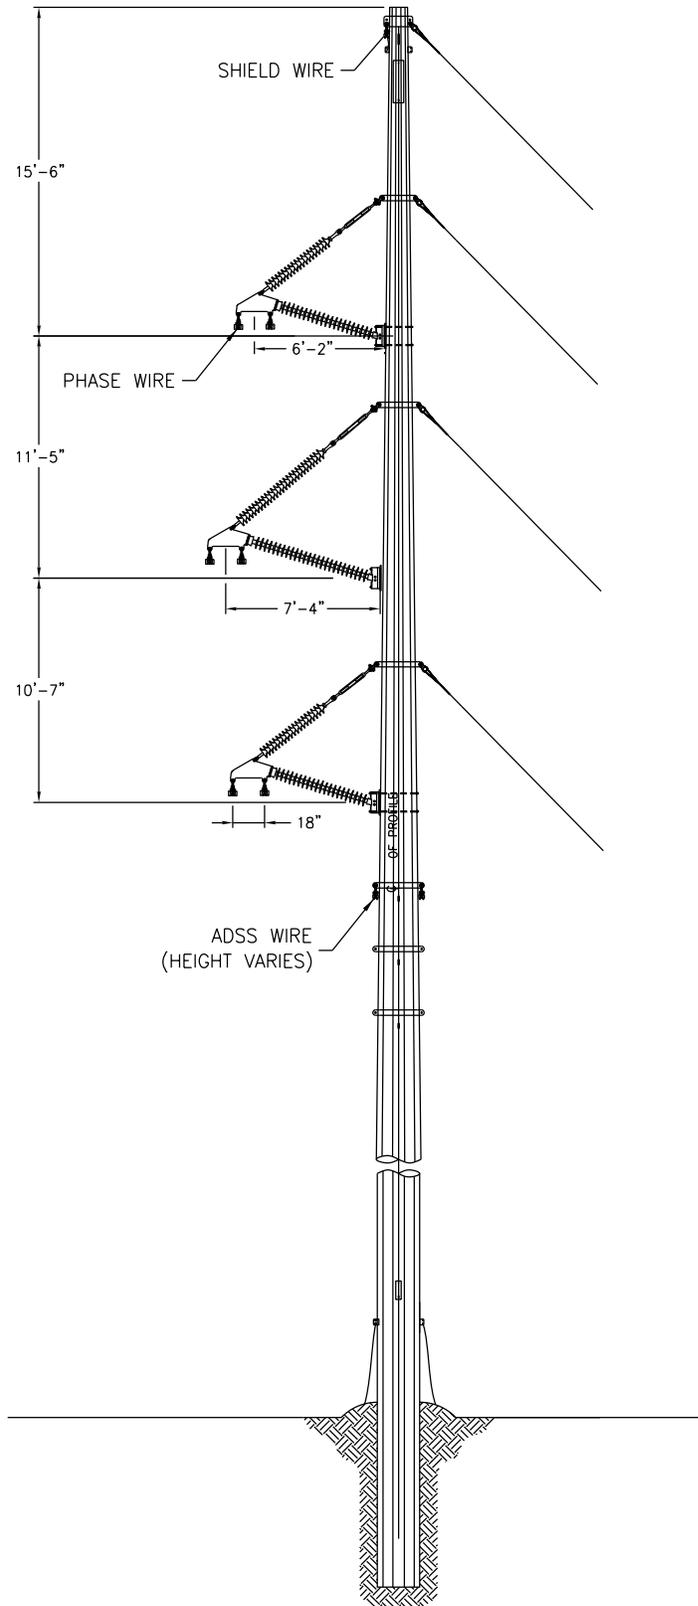


NOTE:  
 1. DIMENSIONS ARE APPROXIMATE AND SUBJECT TO CHANGE BASED ON FINAL DESIGN.

K42 LINE REBUILD PROJECT  
 115kV STRUCTURE GENERAL DETAILS  
 SMALL RUNNING ANGLE BRACED POST  
 FILING PURPOSES ONLY

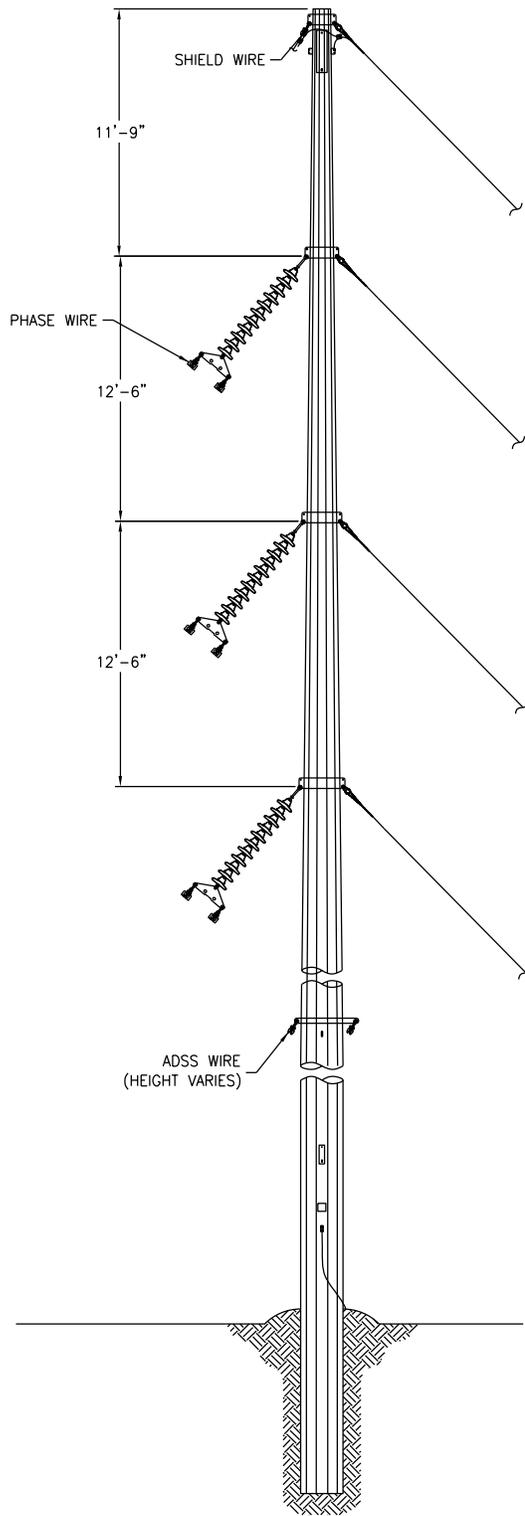


NOTE:  
 1. DIMENSIONS ARE APPROXIMATE AND SUBJECT TO CHANGE BASED ON FINAL DESIGN.

K42 LINE REBUILD PROJECT  
 115kV STRUCTURE GENERAL DETAILS  
 SMALL RUNNING ANGLE SUSPENSION  
 FILING PURPOSES ONLY

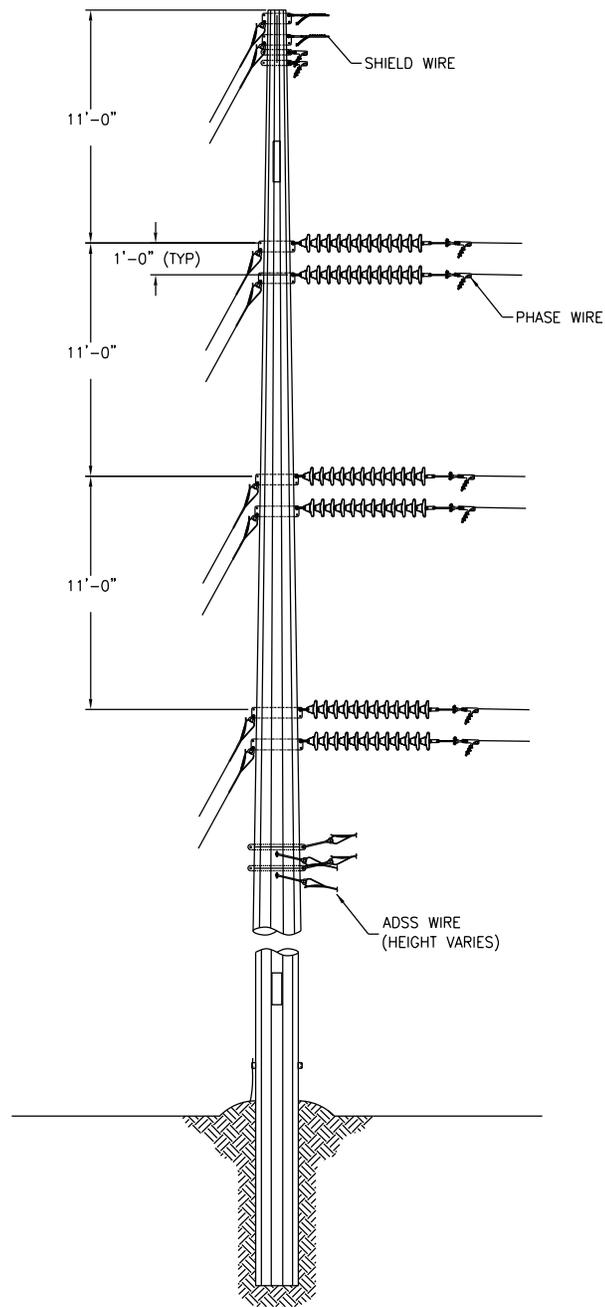


NOTE:  
 1. DIMENSIONS ARE APPROXIMATE AND SUBJECT TO CHANGE BASED ON FINAL DESIGN.

K42 LINE REBUILD PROJECT  
 115kV STRUCTURE GENERAL DETAILS  
 HEAVY ANGLE DE  
 FILING PURPOSES ONLY

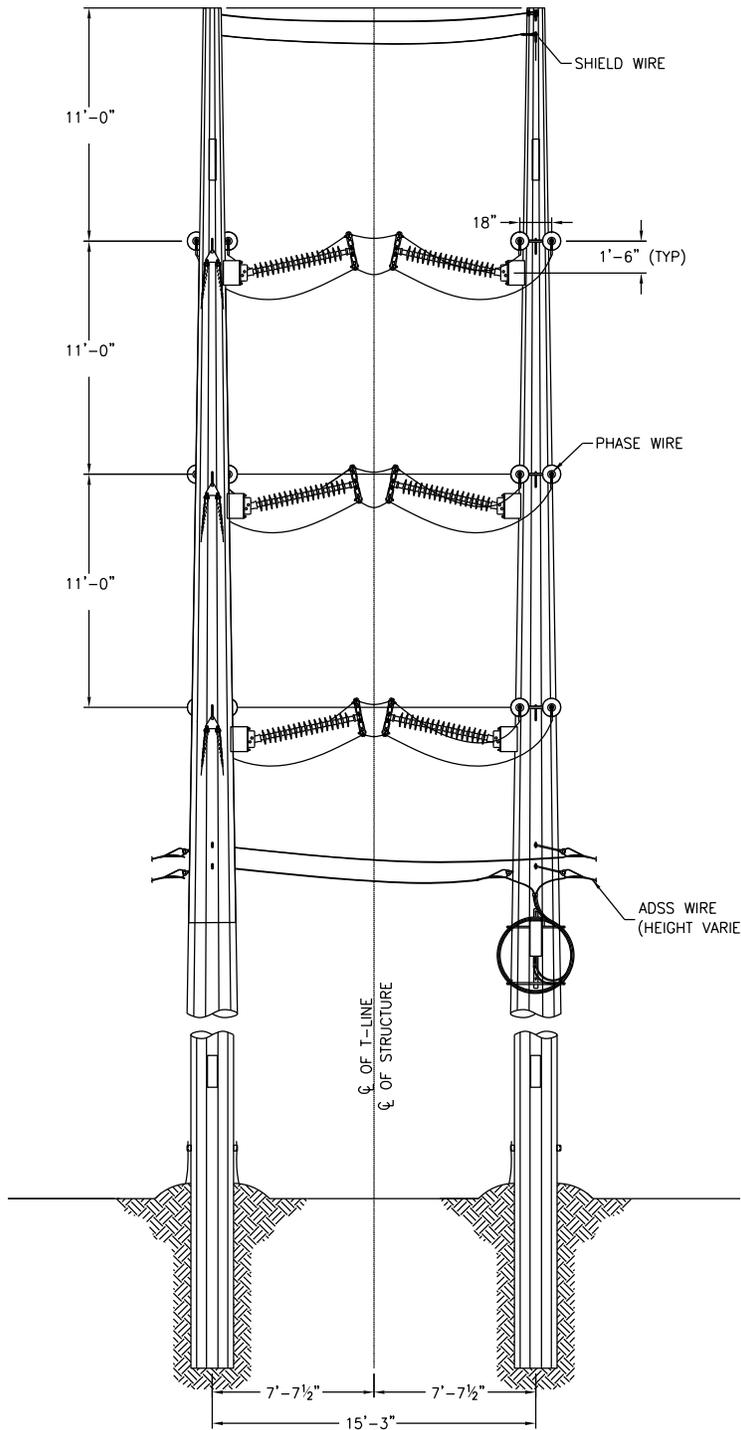

NOTE:  
 1. DIMENSIONS ARE APPROXIMATE AND SUBJECT TO CHANGE BASED ON FINAL DESIGN.

K42 LINE REBUILD PROJECT  
 115KV STRUCTURE GENERAL DETAILS  
 2-POLE IN-LINE DE  
 FILING PURPOSES ONLY

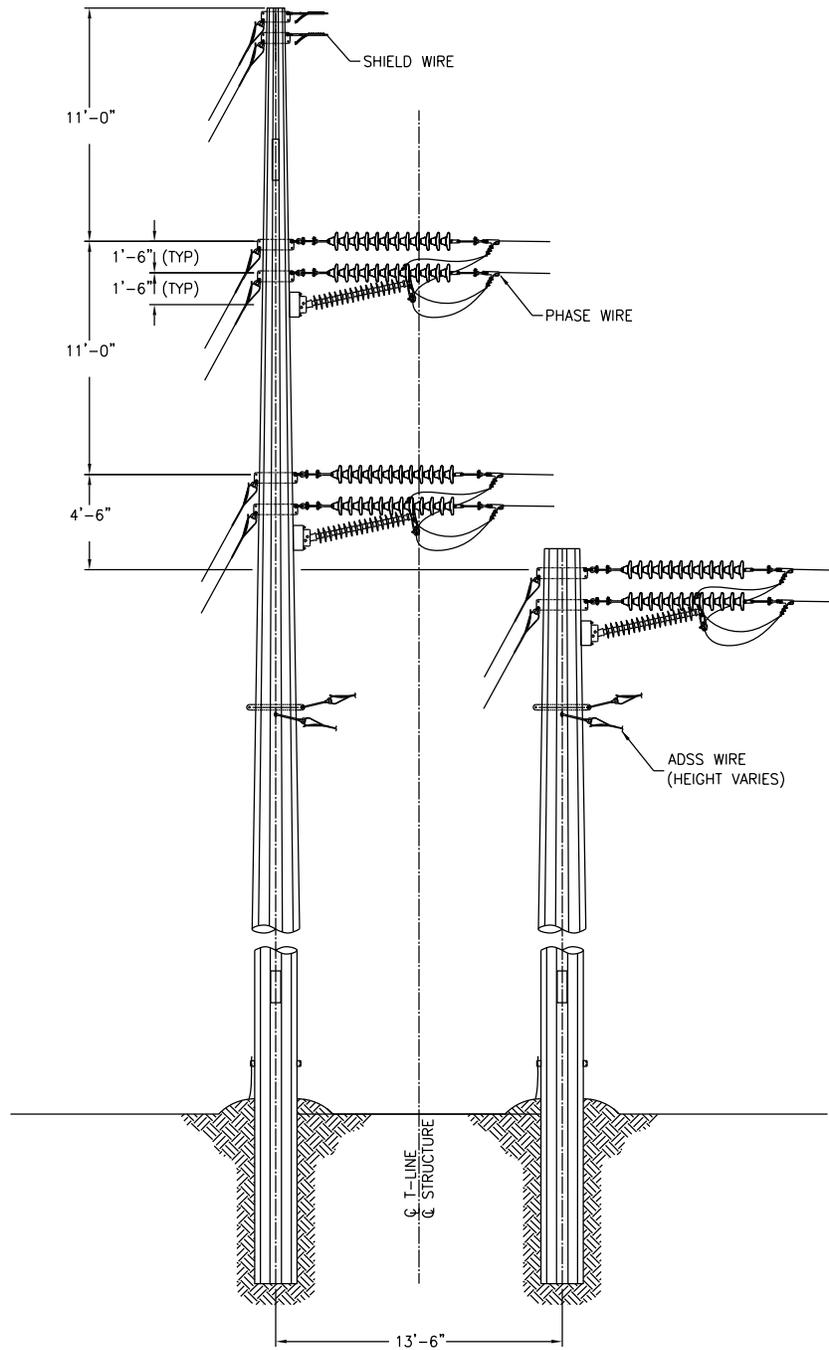

NOTE:  
1. DIMENSIONS ARE APPROXIMATE AND SUBJECT TO CHANGE BASED ON FINAL DESIGN.

K42 LINE REBUILD PROJECT  
115KV STRUCTURE GENERAL DETAILS  
MED ANGLE 2-POLE DE  
FILING PURPOSES ONLY