



Exh. Petitioner EJM-4

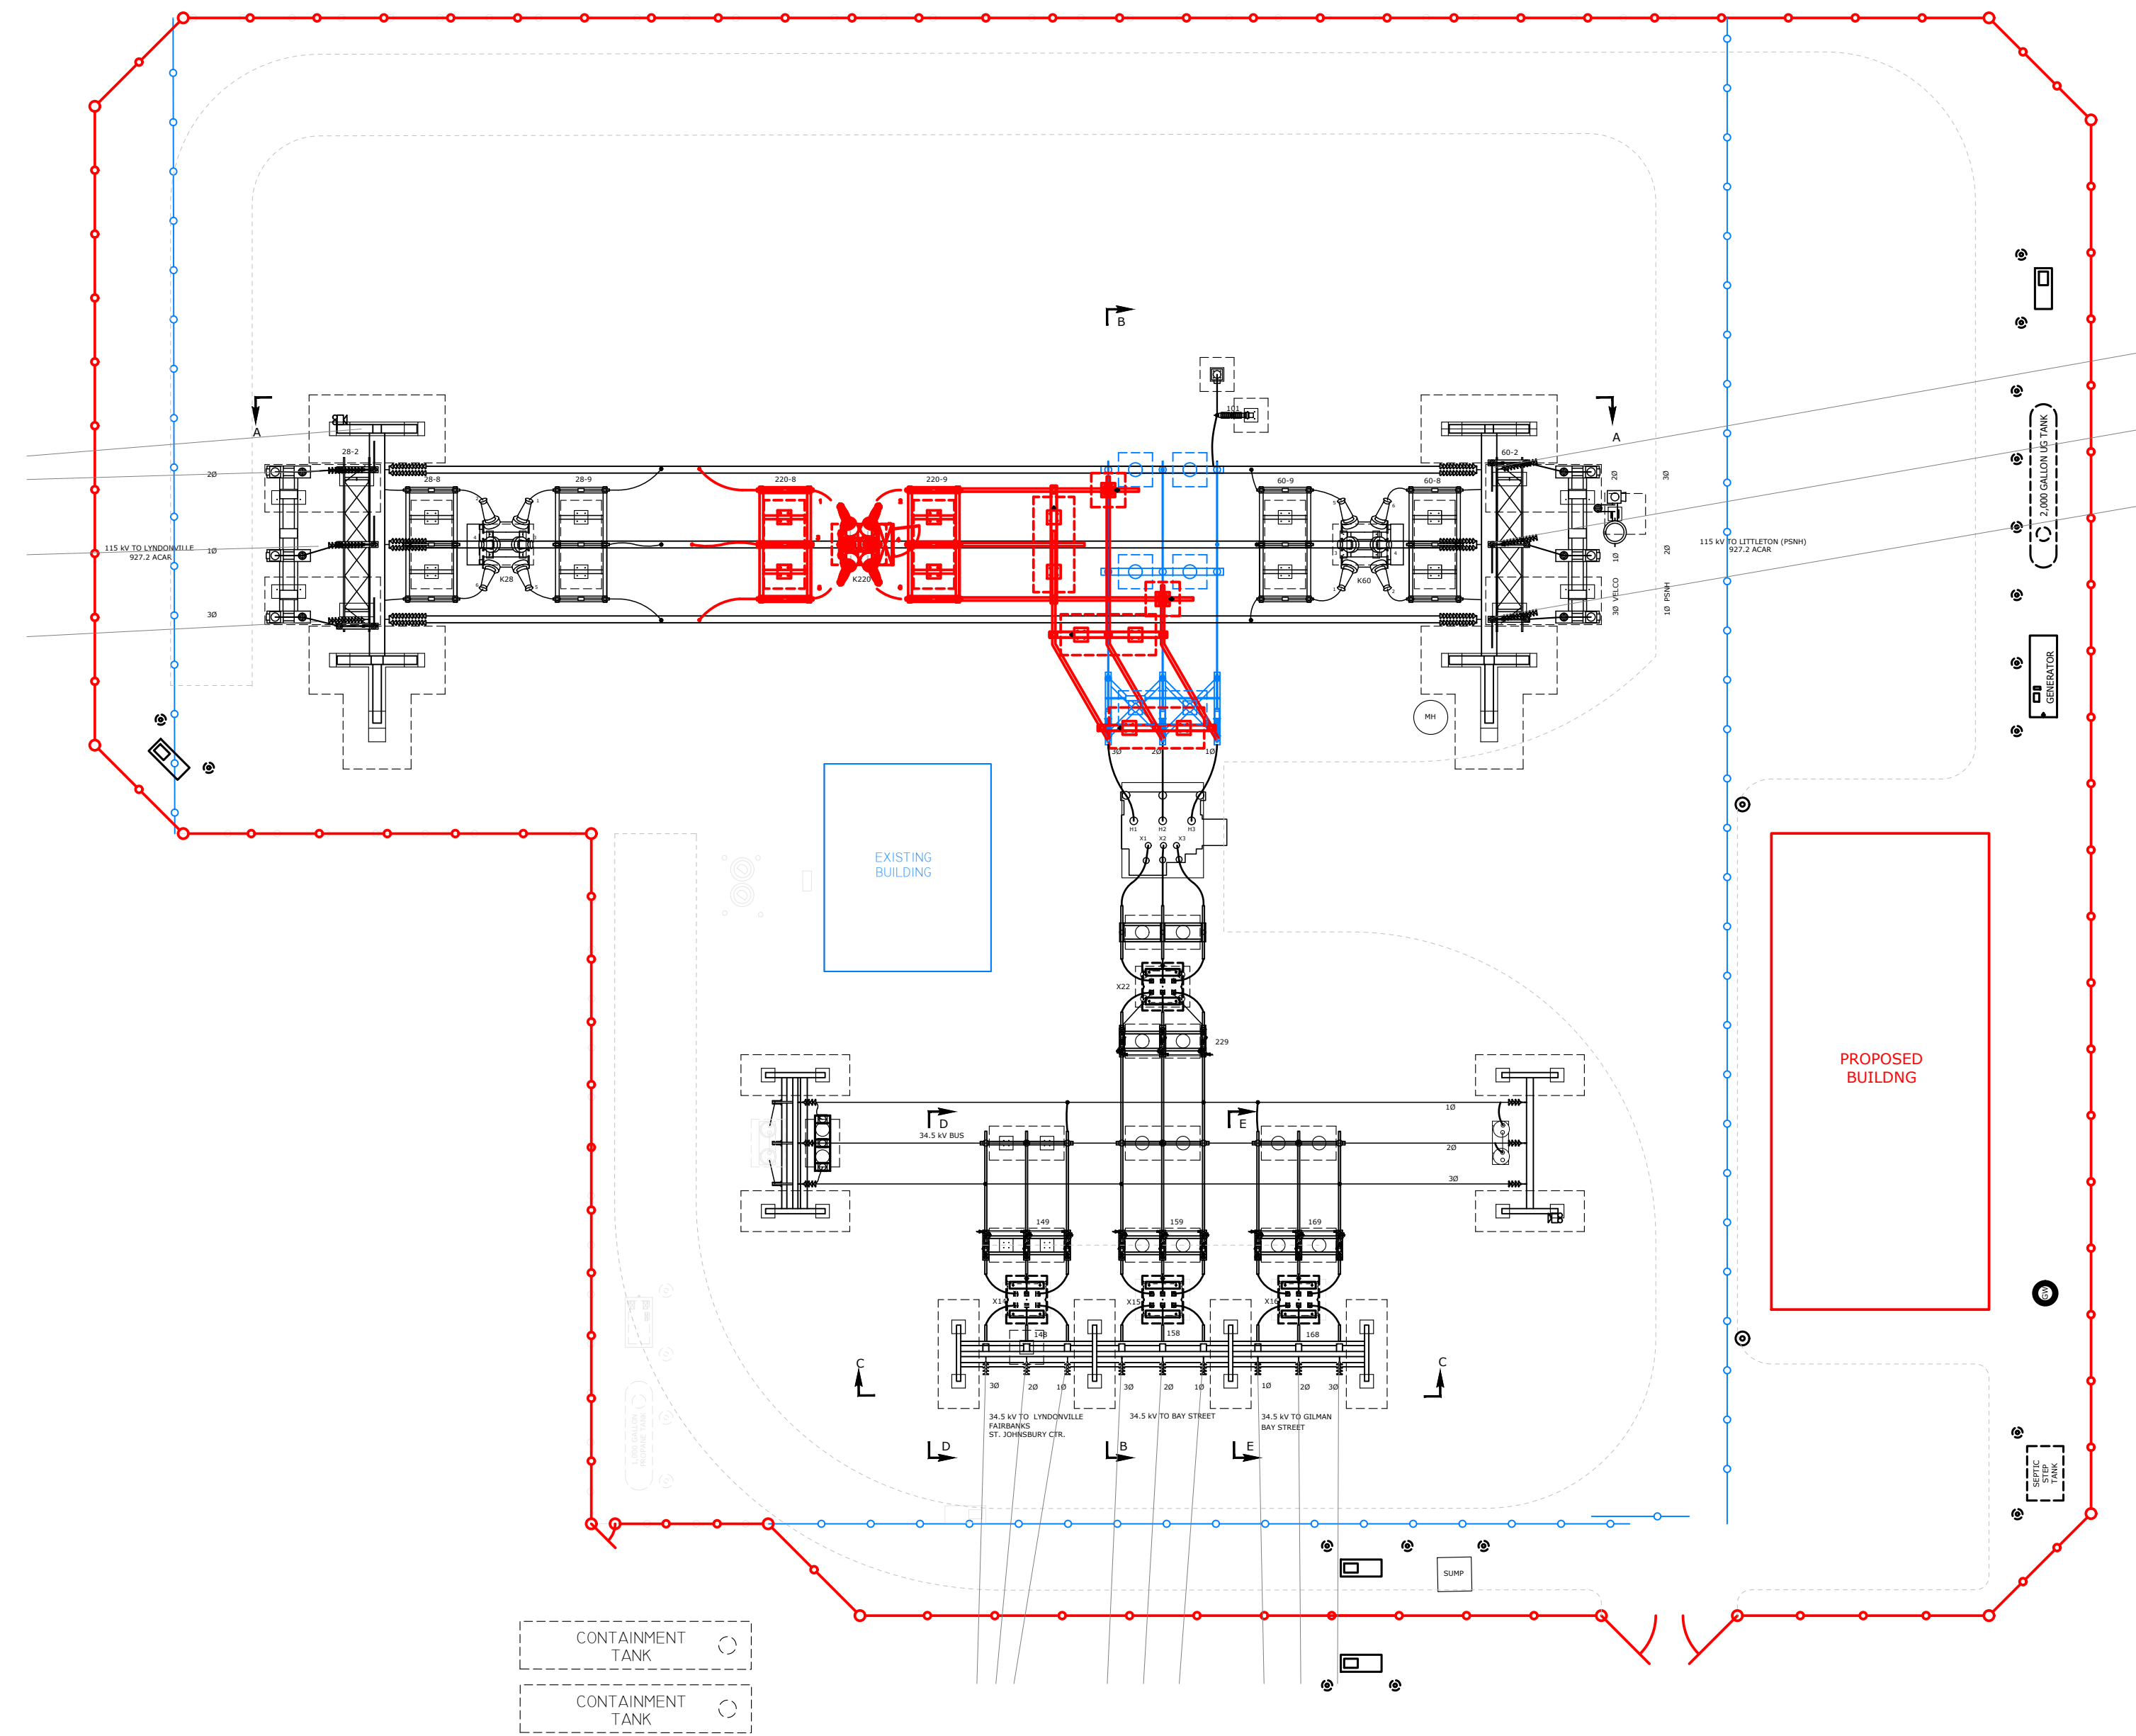


LEGEND


	EXISTING EQUIPMENT
	NEW OR RELOCATED EQUIPMENT
	EQUIPMENT TO BE REMOVED

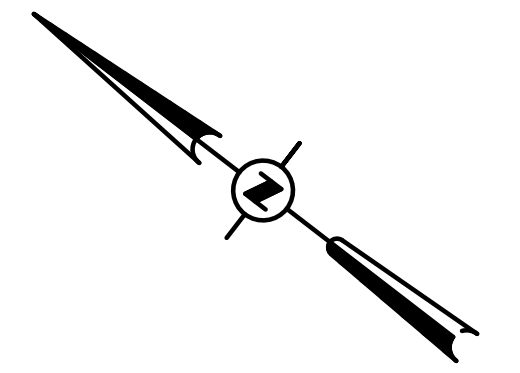

		VELCO		VERMONT ELECTRIC POWER CO., INC. RUTLAND, VERMONT	
				ST. JOHNSBURY SUBSTATION	
				GENERAL ARRANGEMENT PLAN 115/34.5 kV YARD	
		SCALE: AS SHOWN	DRAWN BY: JJO	APPROVED BY:	DATE
		DATE: 7/27/23	CHECKED BY: JWK		
		SHEET NUMBER: 227-6000D		REV.	FILE:
0	10/22/23	JWK	JJO	ISSUED FOR PERMIT	
REV	DATE	DR	CK	DESCRIPTION	

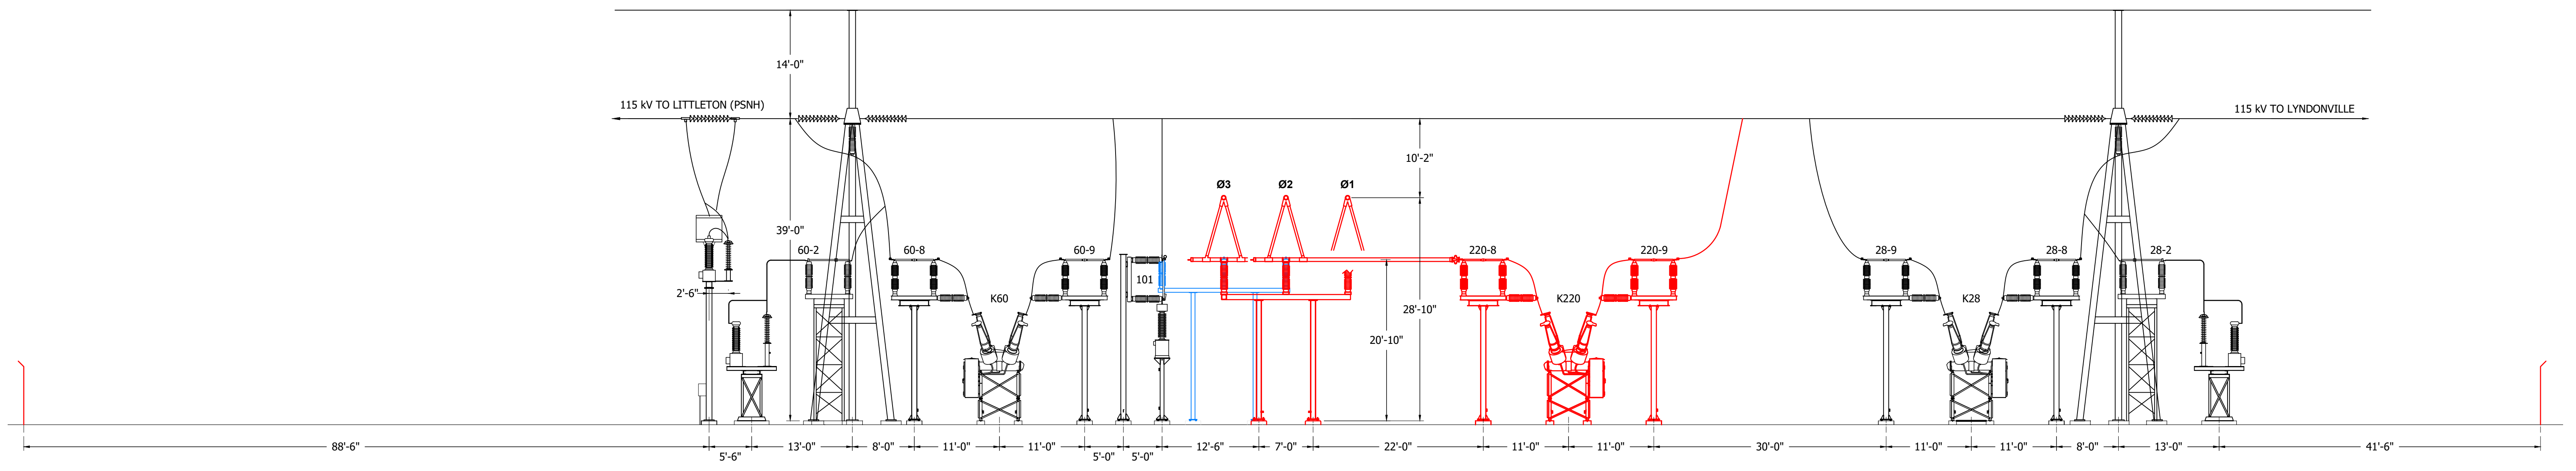


ELEVATION A - A

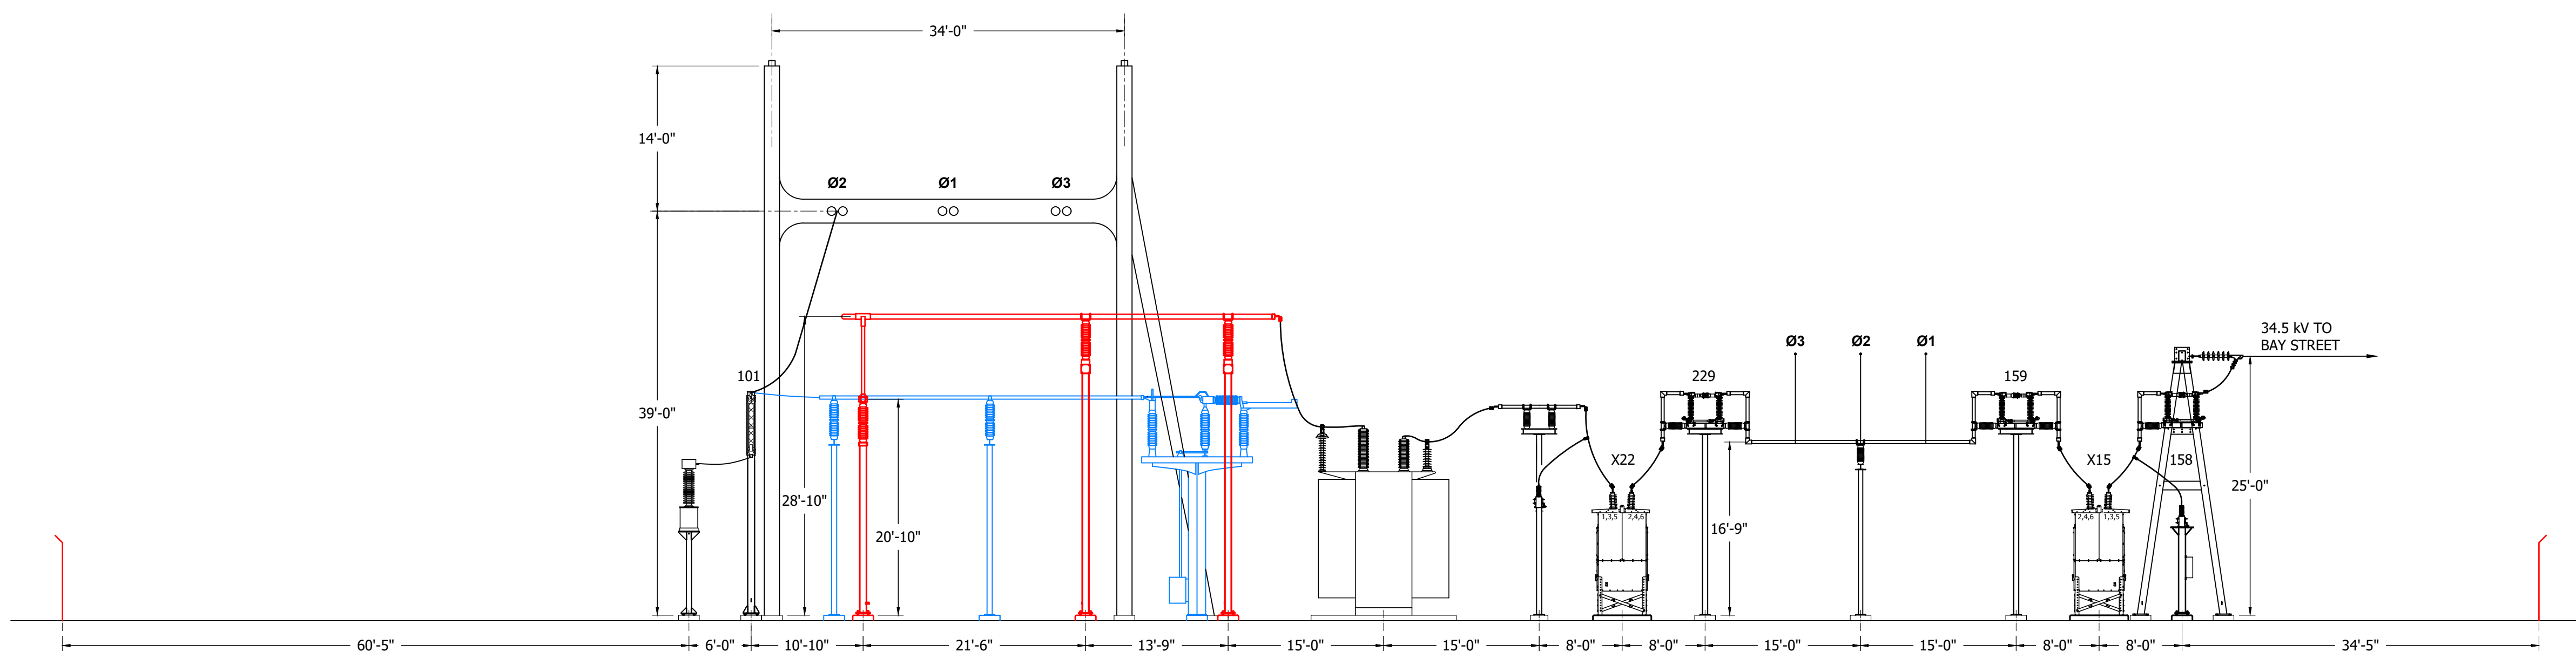

ELEVATION B - B

LEGEND

- EXISTING EQUIPMENT
- NEW OR RELOCATED EQUIPMENT
- EQUIPMENT TO BE REMOVED

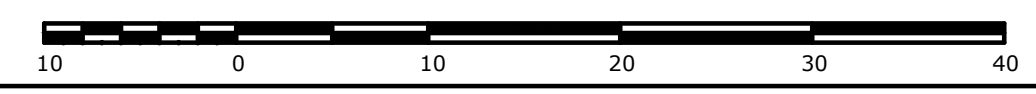

		VERMONT ELECTRIC POWER CO., INC.	
		RUTLAND, VERMONT	
		ST JOHNSBURY SUBSTATION	
		GENERAL ARRANGEMENT ELEVATIONS	
		A - A & B - B	
SCALE: AS SHOWN		DRAWN BY: JWK	APPROVED BY:
DATE: 9/29/23		CHECKED BY:	DATE:
SHEET NUMBER:		227-6020D	
REV.	DATE	DR	CK
0	10/23/23	JWK	JJO
		ISSUED FOR PERMIT	
		DESCRIPTION	

FILE: