
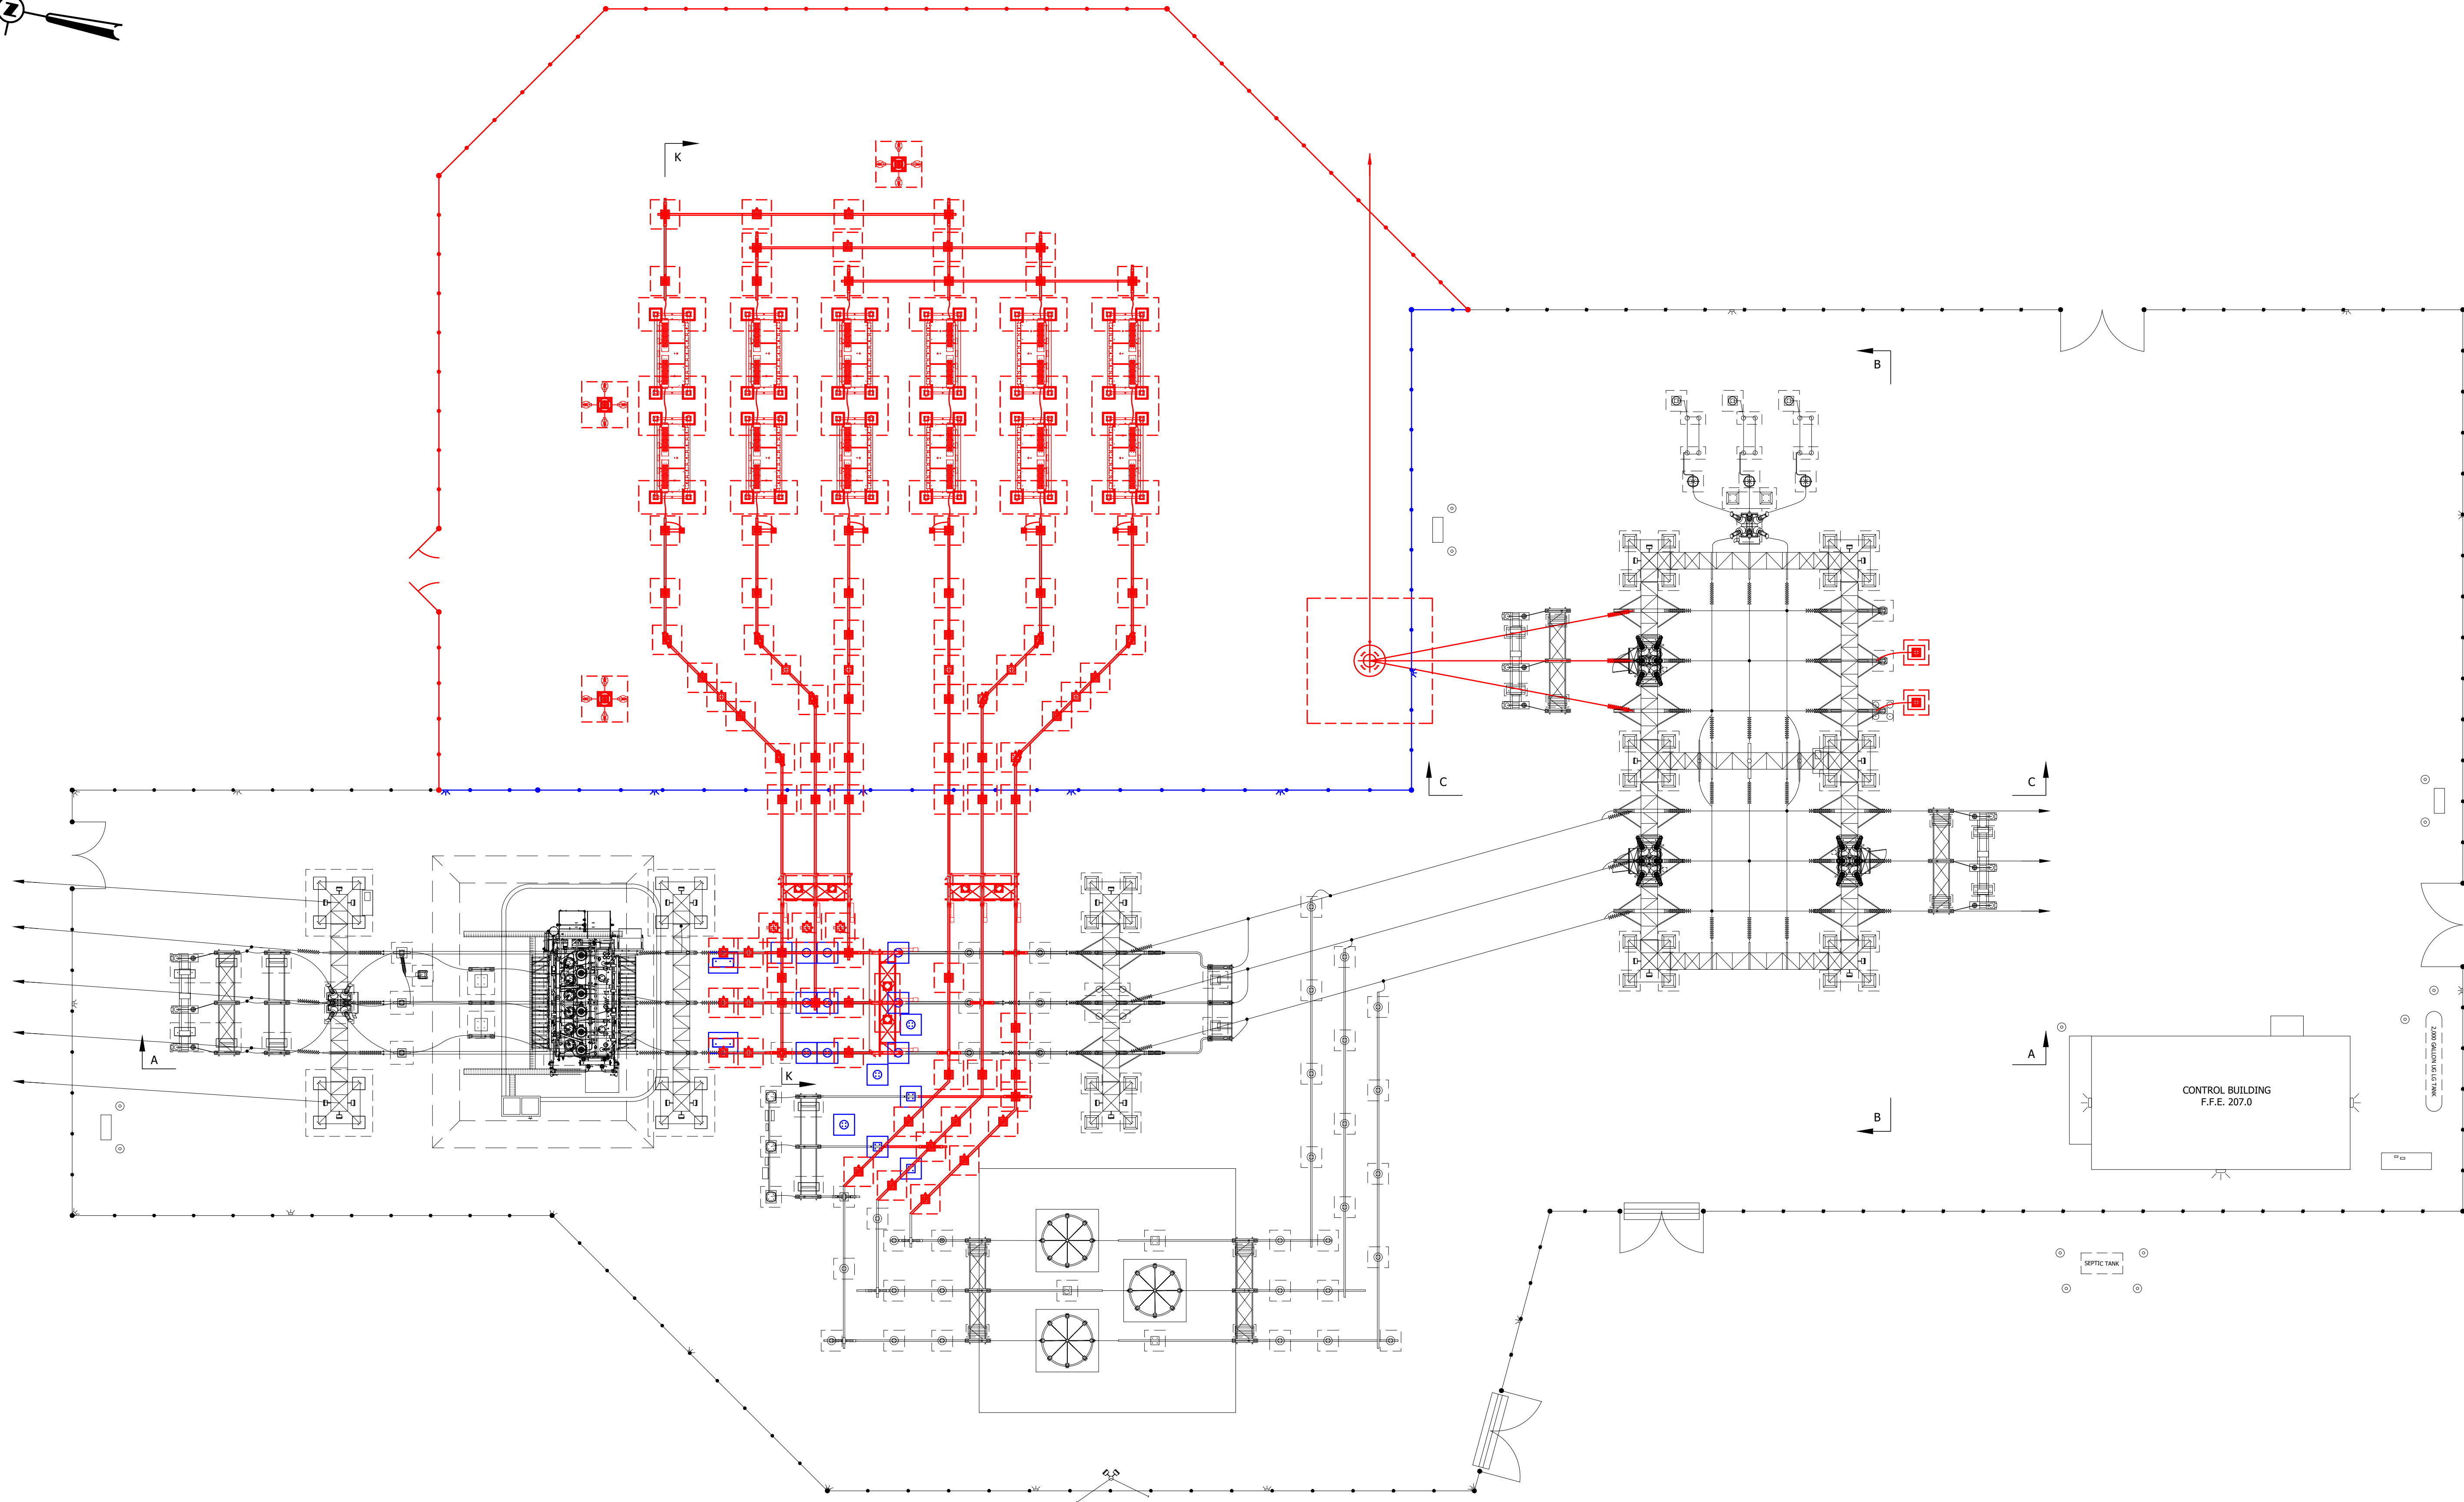


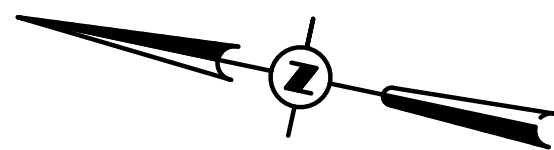

COLOR KEY


- EXISTING INFRASTRUCTURE TO REMAIN
- EXISTING INFRASTRUCTURE TO BE REMOVED
- PROPOSED OR RELOCATED INFRASTRUCTURE

LEGEND


- STATION FENCE
- STRUCTURE LIGHT




				VELCO		VERMONT ELECTRIC POWER CO., INC. RUTLAND, VERMONT	
						SANDBAR SUBSTATION	
						GENERAL ARRANGEMENT PLAN	
				SCALE: AS SHOWN		DRAWN BY: JWK	APPROVED BY:
				DATE: 10/16/19		CHECKED BY: JJC	DATE
				SHEET NUMBER:		226-6000D	
REV	DATE	DR	CK	DESCRIPTION		REV.	FILE
2	3/27/25	JWK	JJO	ISSUED FOR PERMIT			
1	12/31/19	JWK	EJM	ISSUED FOR PERMIT			

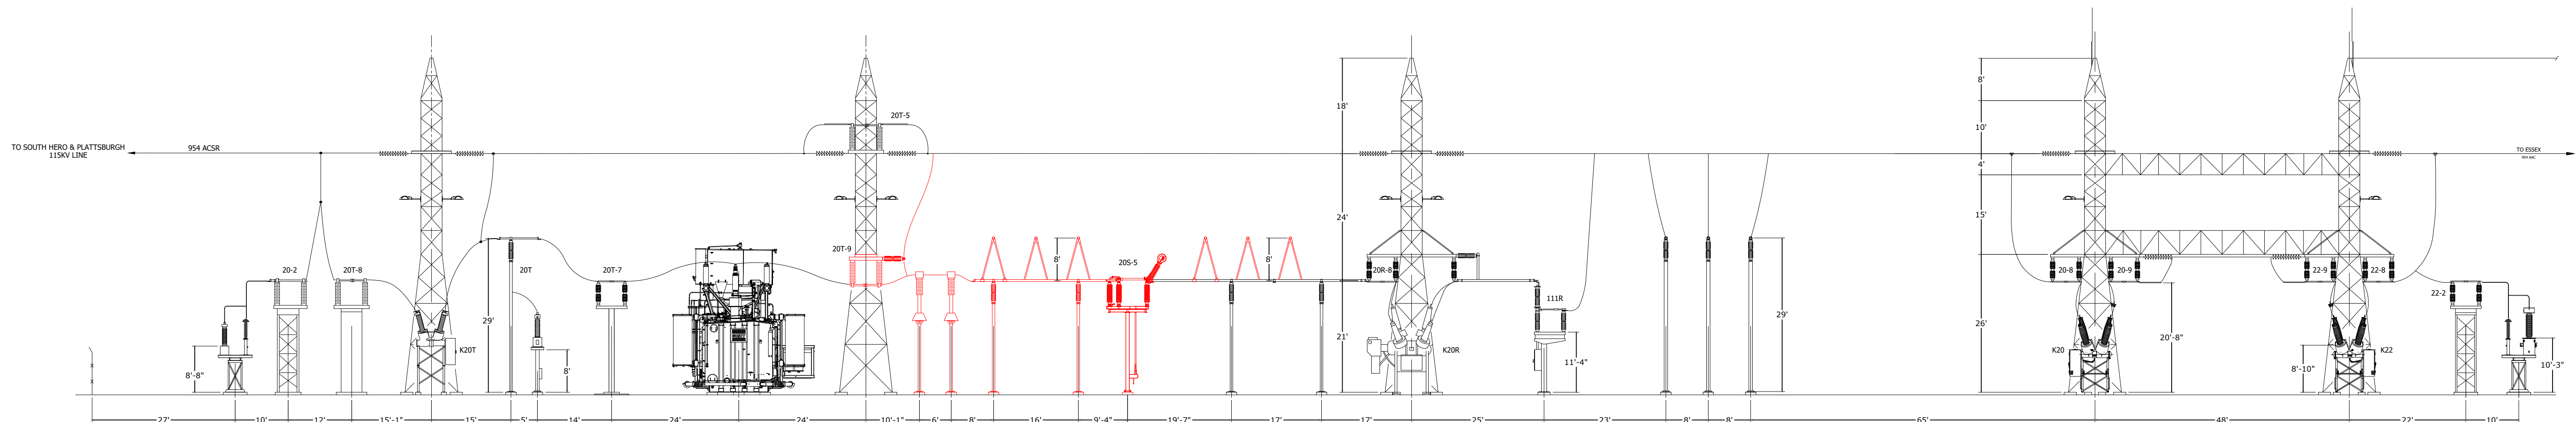


SECTION A-A

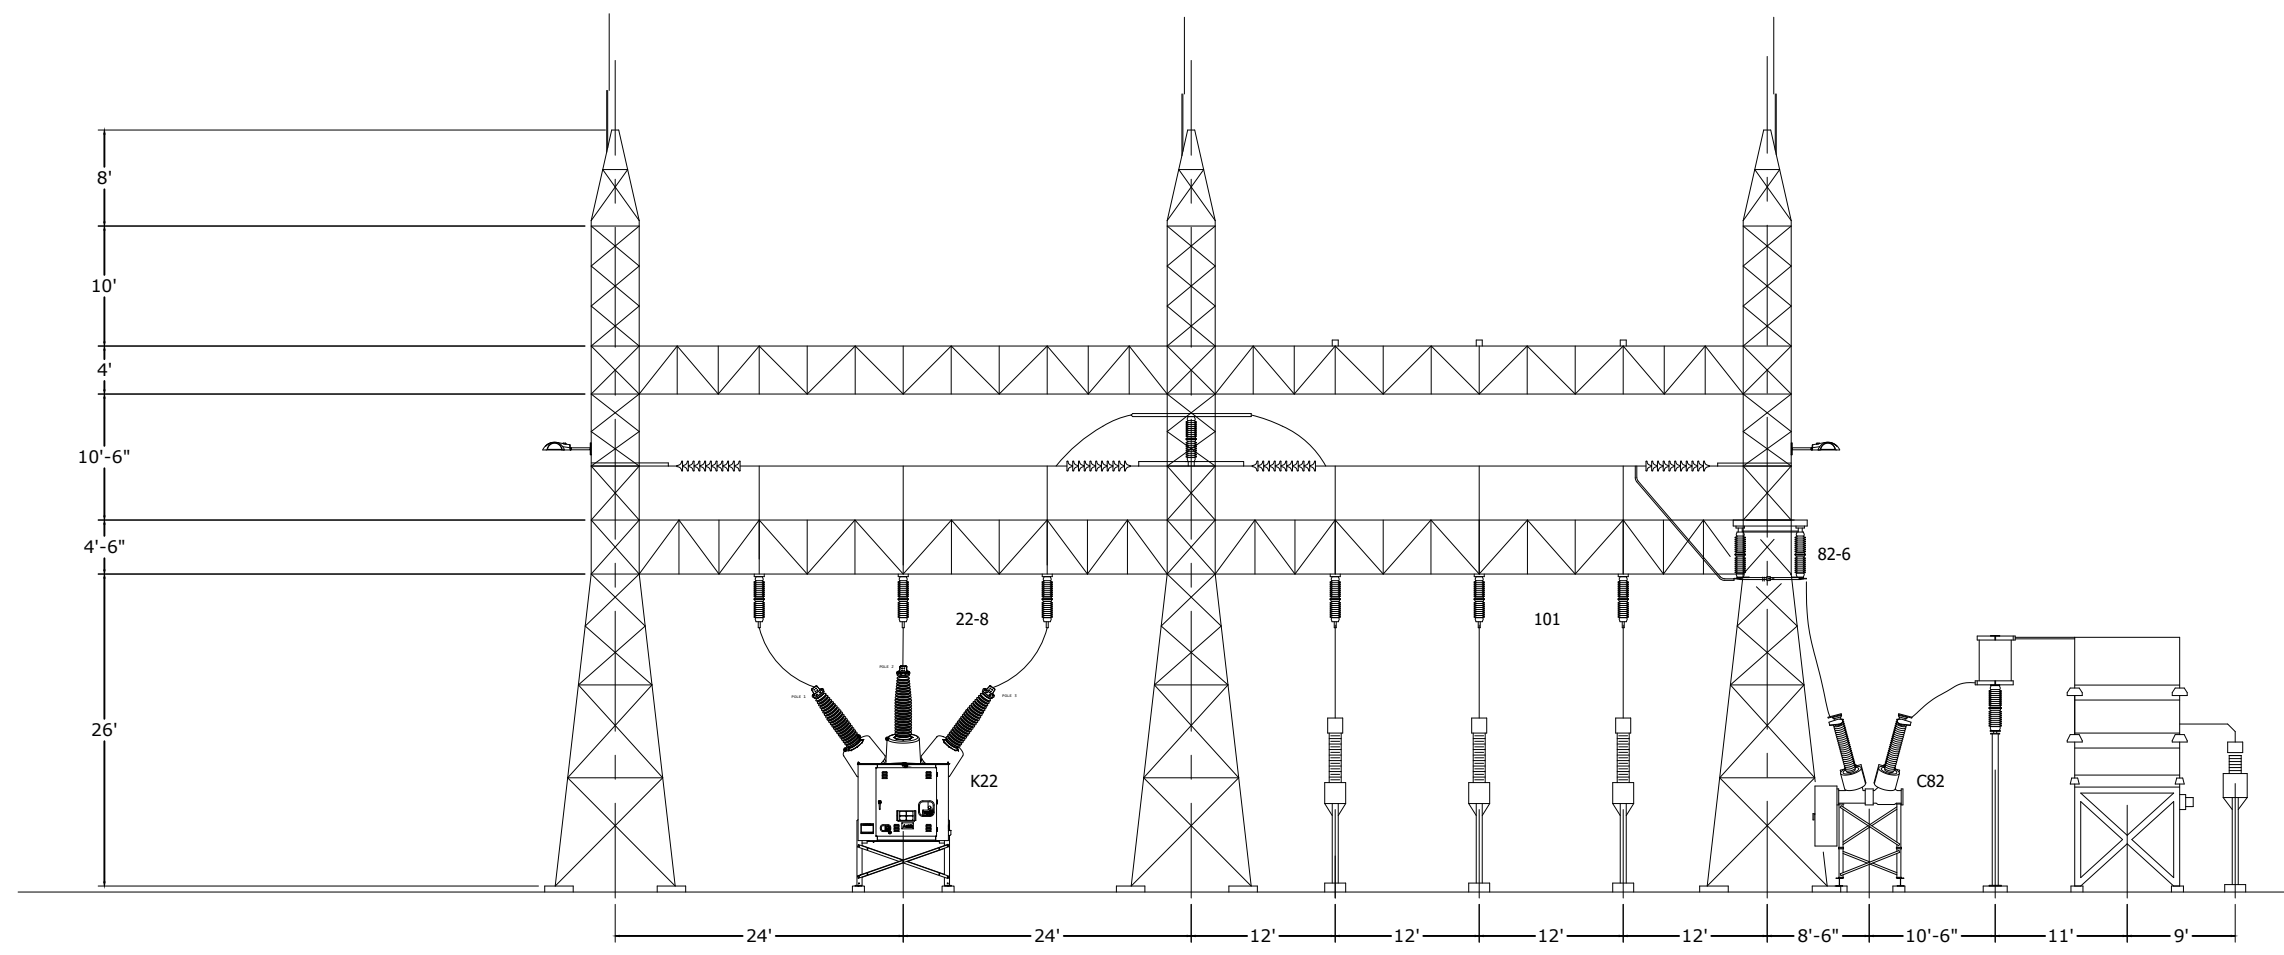


SECTION B-B

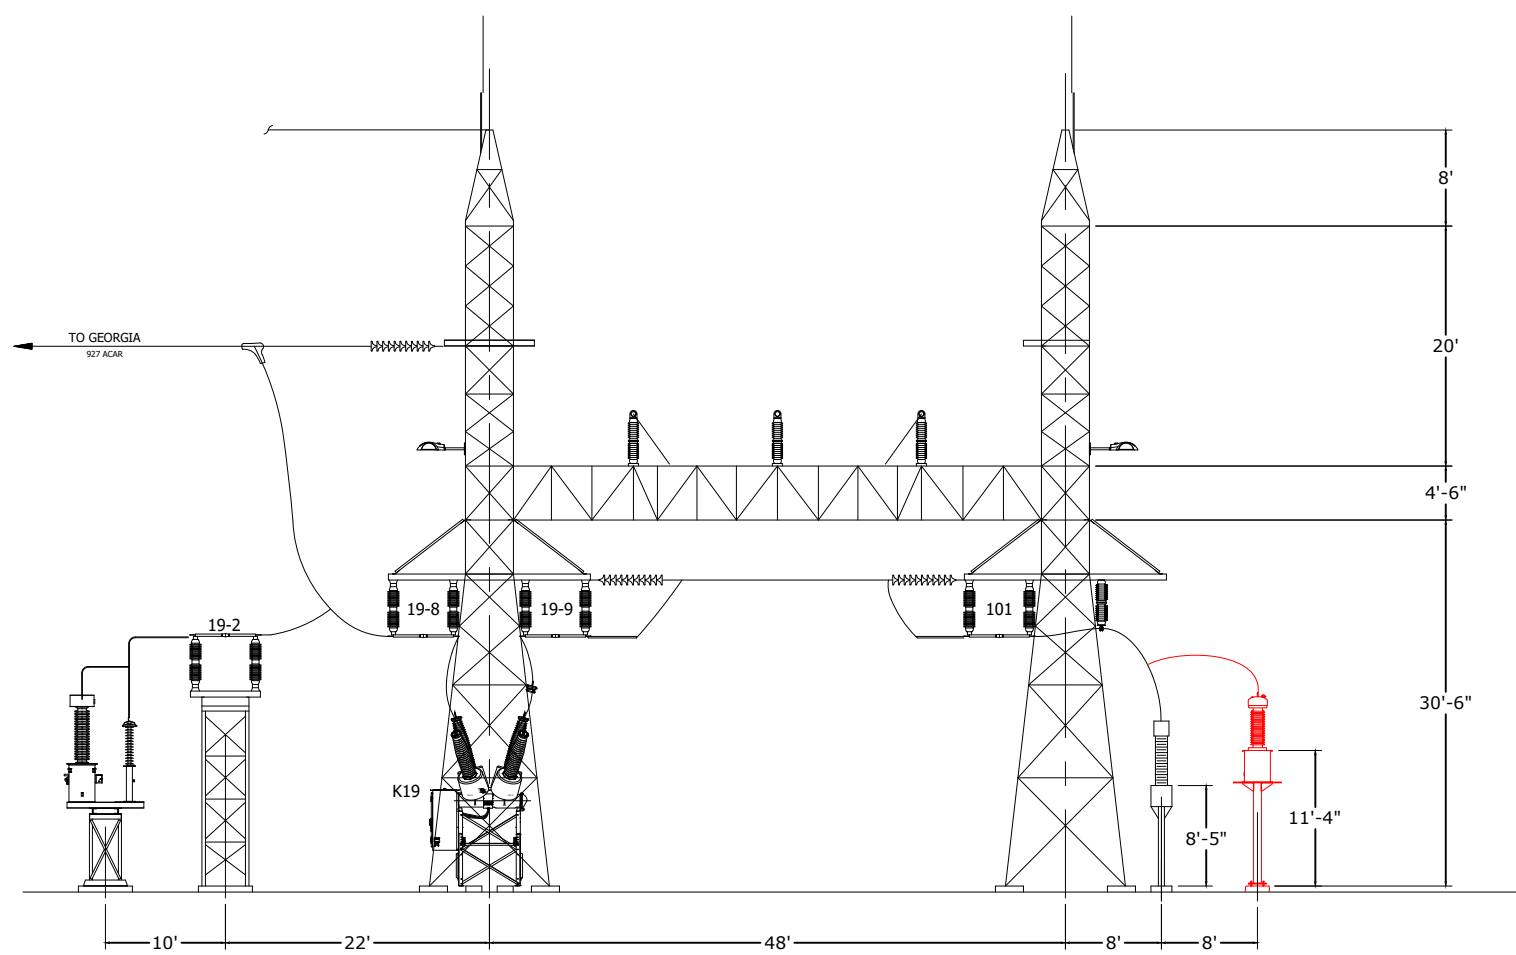

SECTION C-C

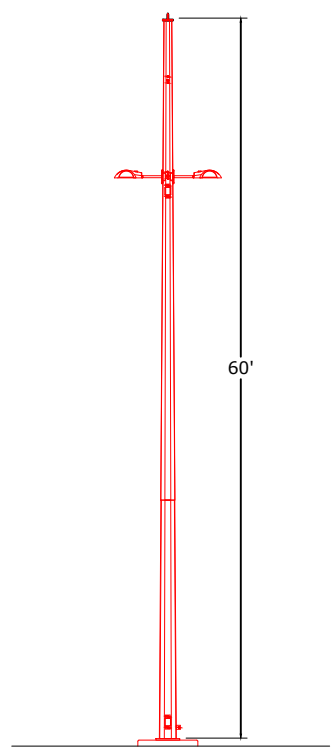

LIGHTNING MAST

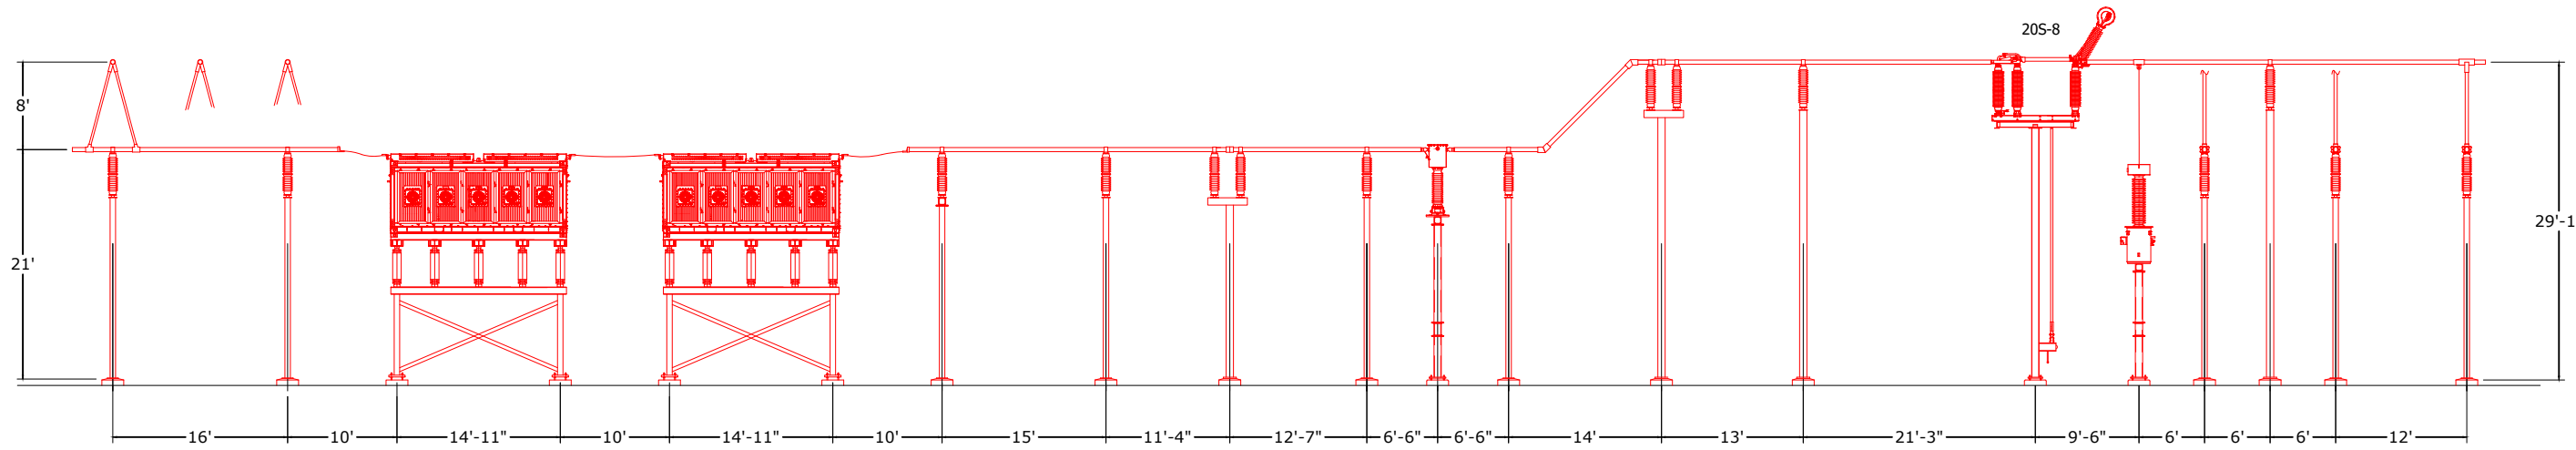

SECTION K-K

COLOR KEY

- EXISTING INFRASTRUCTURE TO REMAIN
- EXISTING INFRASTRUCTURE TO BE REMOVED
- PROPOSED OR RELOCATED INFRASTRUCTURE



				VELCO VERMONT ELECTRIC POWER CO., INC. RUTLAND, VERMONT			
				SANDBAR SUBSTATION			
				GENERAL ARRANGEMENT ELEVATIONS			
				SCALE: AS SHOWN	DRAWN BY: JWK	APPROVED BY:	DATE
1	3/27/25	JWK	JJO	ISSUED FOR PERMIT	DATE: 10/16/19	CHECKED BY: JJC	
0	12/31/19	JWK	EJM	ISSUED FOR PERMIT			
REV	DATE	DR	CK	DESCRIPTION			
				SHEET NUMBER: 236-6020D			
				REV. FILE			